

PART OF THE S.W. 1/4, OF SEC. 9 AND S.E. 1/4 OF SEC. 8 T.6N., R.1W., S.L.B. & M.

265

VICTORIAN ESTATES SUBDIVISION

IN OGDEN CITY

TAXING UNIT: 25


SCALE 1" = 60'

SEE PAGE 35

WASHINGTON BLVD.

SEE PAGE 35

SEE PAGE 35

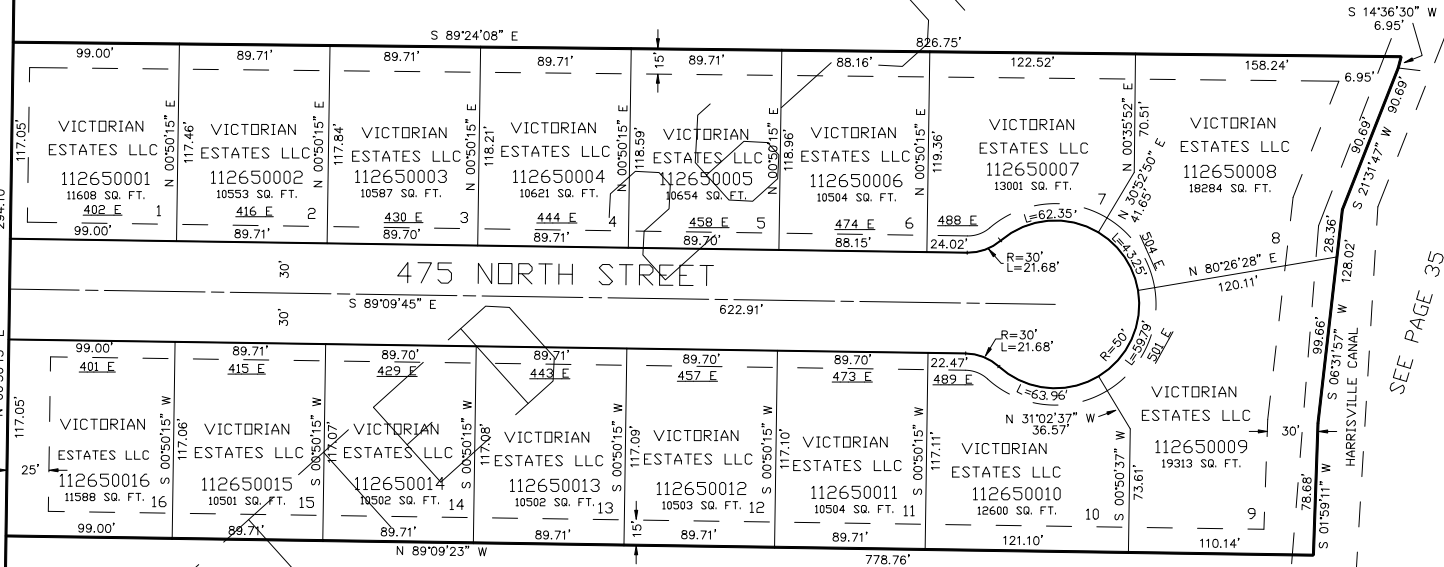

SEE PAGE 35

10' UTILITY & DRAINAGE EASEMENTS EACH
SIDE OF PROPERTY LINES AS INDICATED
BY DASHED LINES EXCEPT AS OTHERWISE
SHOWN.

FOR COMPLETE ENG DATA SEE
ORIGINAL DEDICATION PLAT IN
BOOK 48, PAGE 2 OF RECORDS.