

PART OF THE NE 1/4, OF SEC. 9, T.6N., R.1W., S.L.B. & M.
RANCHO VISTA SUBDIVISION

IN OGDEN CITY
SCALE 1" = 60'

TAXING UNIT: 25


SEE PAGE 44

SEE PAGE 44

SEE PAGE 84

SEE PAGE 84

SEE PAGE 84

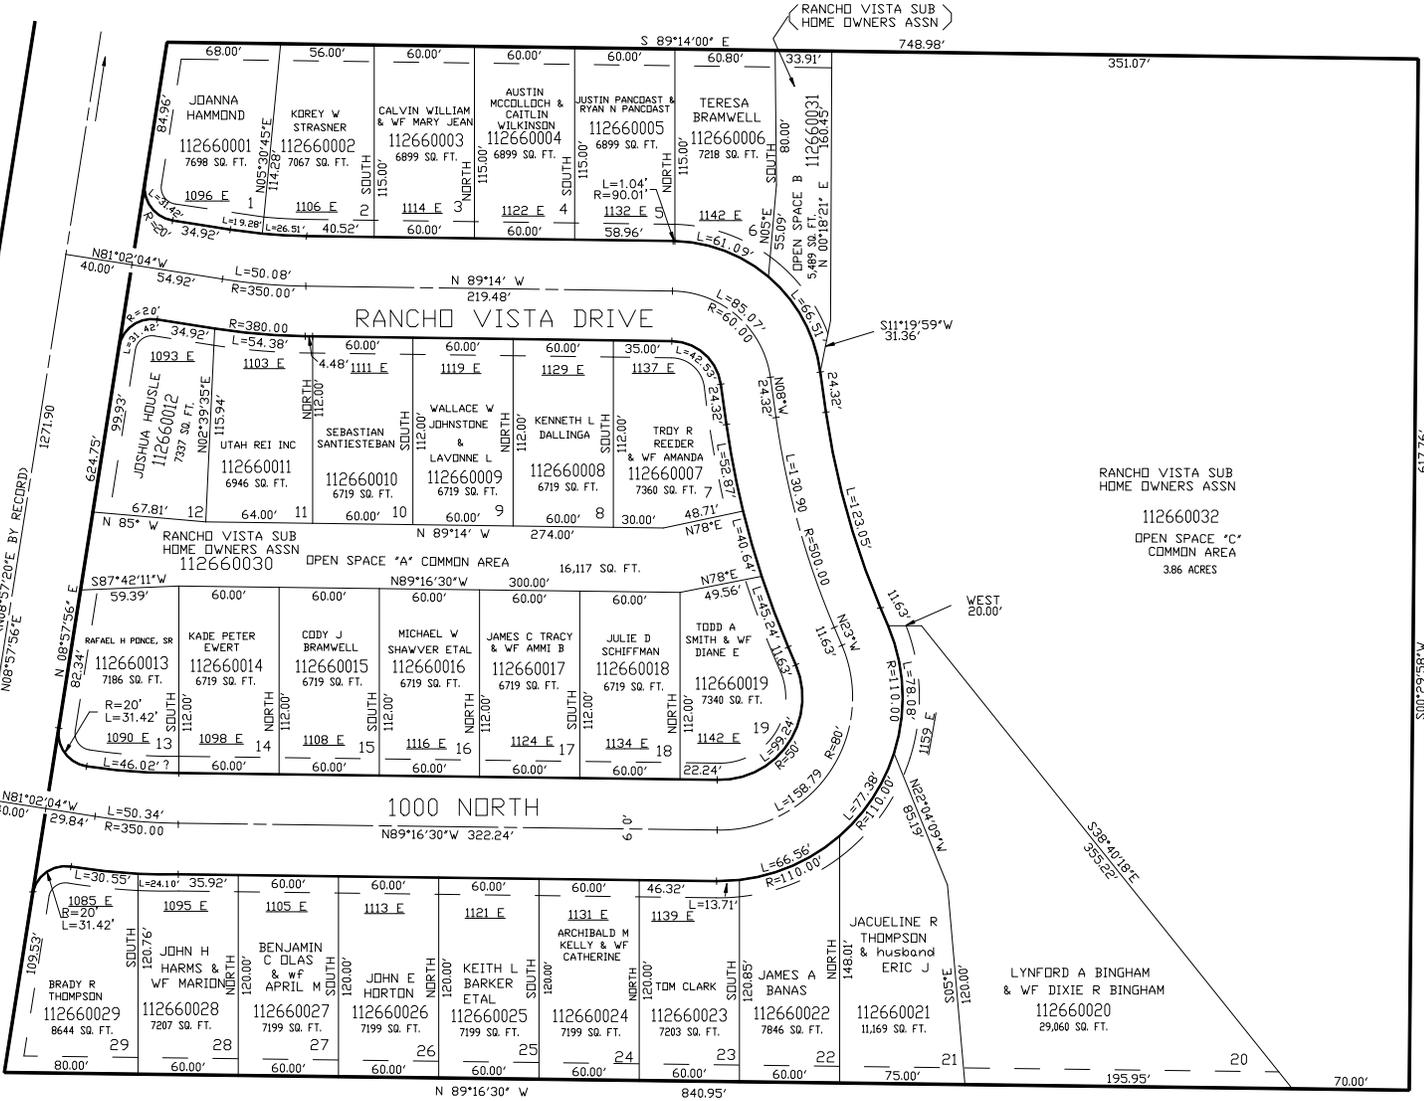

SEE PAGE 44

10' UTILITY & DRAINAGE EASEMENTS EACH
SIDE OF PROPERTY LINES AS INDICATED
BY DASHED LINES EXCEPT AS OTHERWISE
SHOWN.

FOR COMPLETE ENG DATA AND
EASEMENT INFORMATION SEE
ORIGINAL DEDICATION PLAT IN
BOOK 48, PAGE 35 OF RECORDS.