

PART OF THE NE 1/4, OF SEC. 9, T.6N., R.1W., S.L.B. & M.  
RANCHO VISTA SUBDIVISION


IN OGDEN CITY  
SCALE 1" = 60'

TAXING UNIT: 25

SEE PAGE 44

SEE PAGE 44

SEE PAGE 84

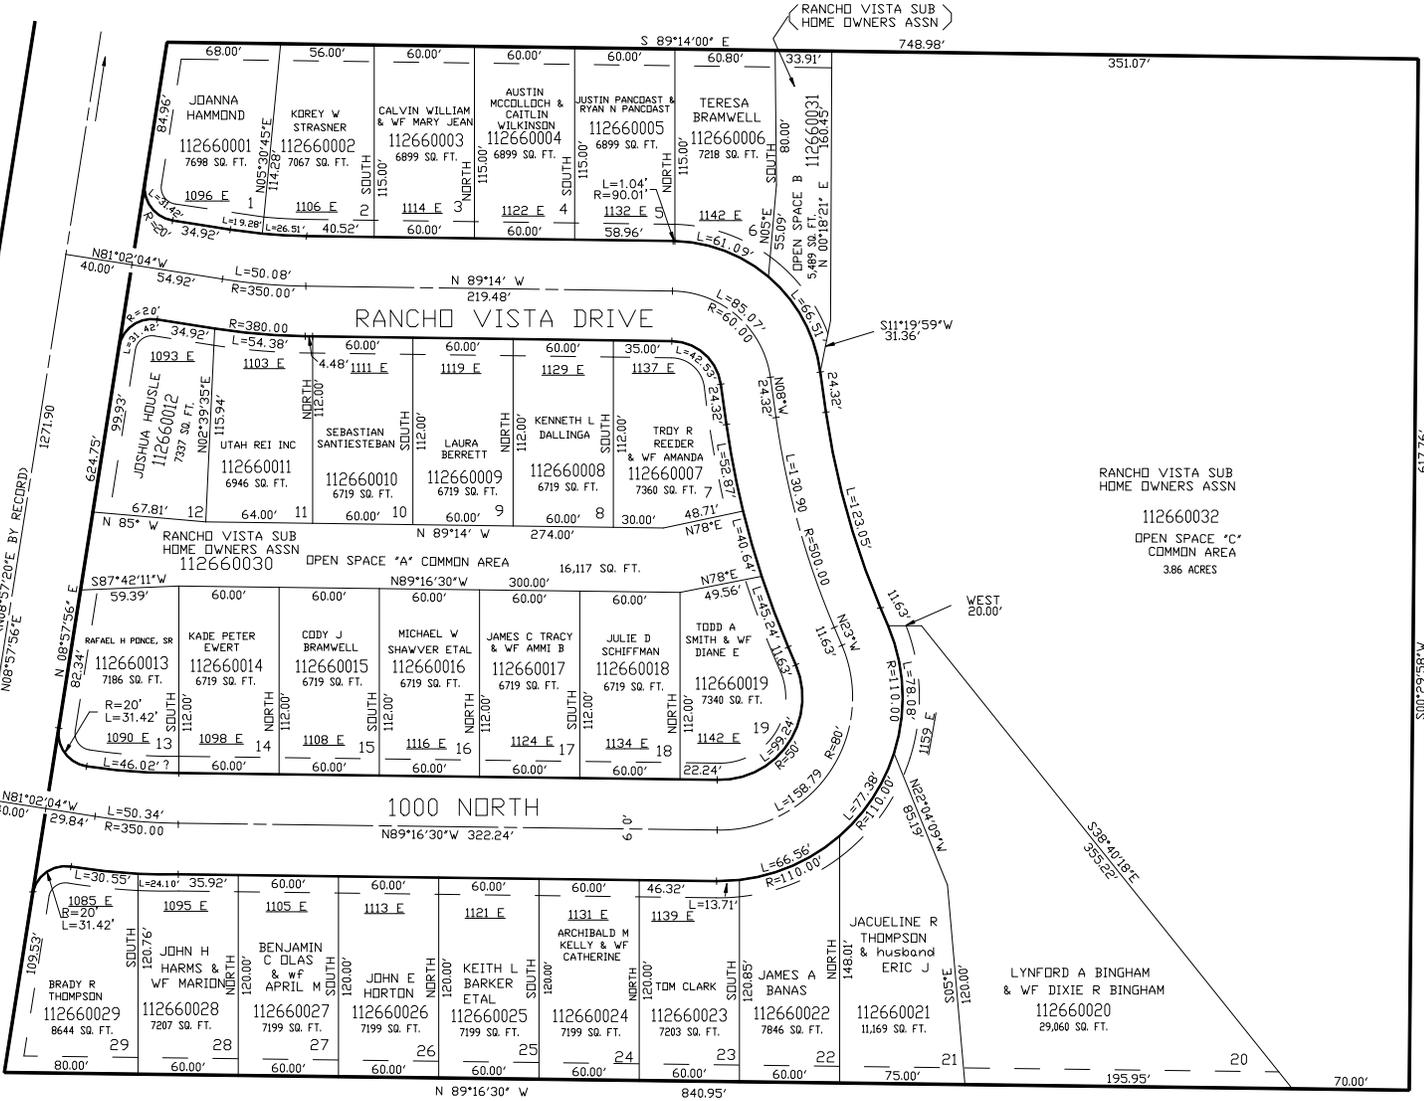

SEE PAGE 44

10' UTILITY & DRAINAGE EASEMENTS EACH  
SIDE OF PROPERTY LINES AS INDICATED  
BY DASHED LINES EXCEPT AS OTHERWISE  
SHOWN.

FOR COMPLETE ENG DATA AND  
EASEMENT INFORMATION SEE  
ORIGINAL DEDICATION PLAT IN  
BOOK 48, PAGE 35 OF RECORDS.