

PART OF THE NE 1/4, OF SEC. 9, T.6N., R.1W., S.L.B. & M.

RANCHO VISTA SUBDIVISION

IN OGDEN CITY


TAXING UNIT: 25

SCALE 1" = 60'

SEE PAGE 44

SEE
PAGE
44

MOUNTAIN ROAD

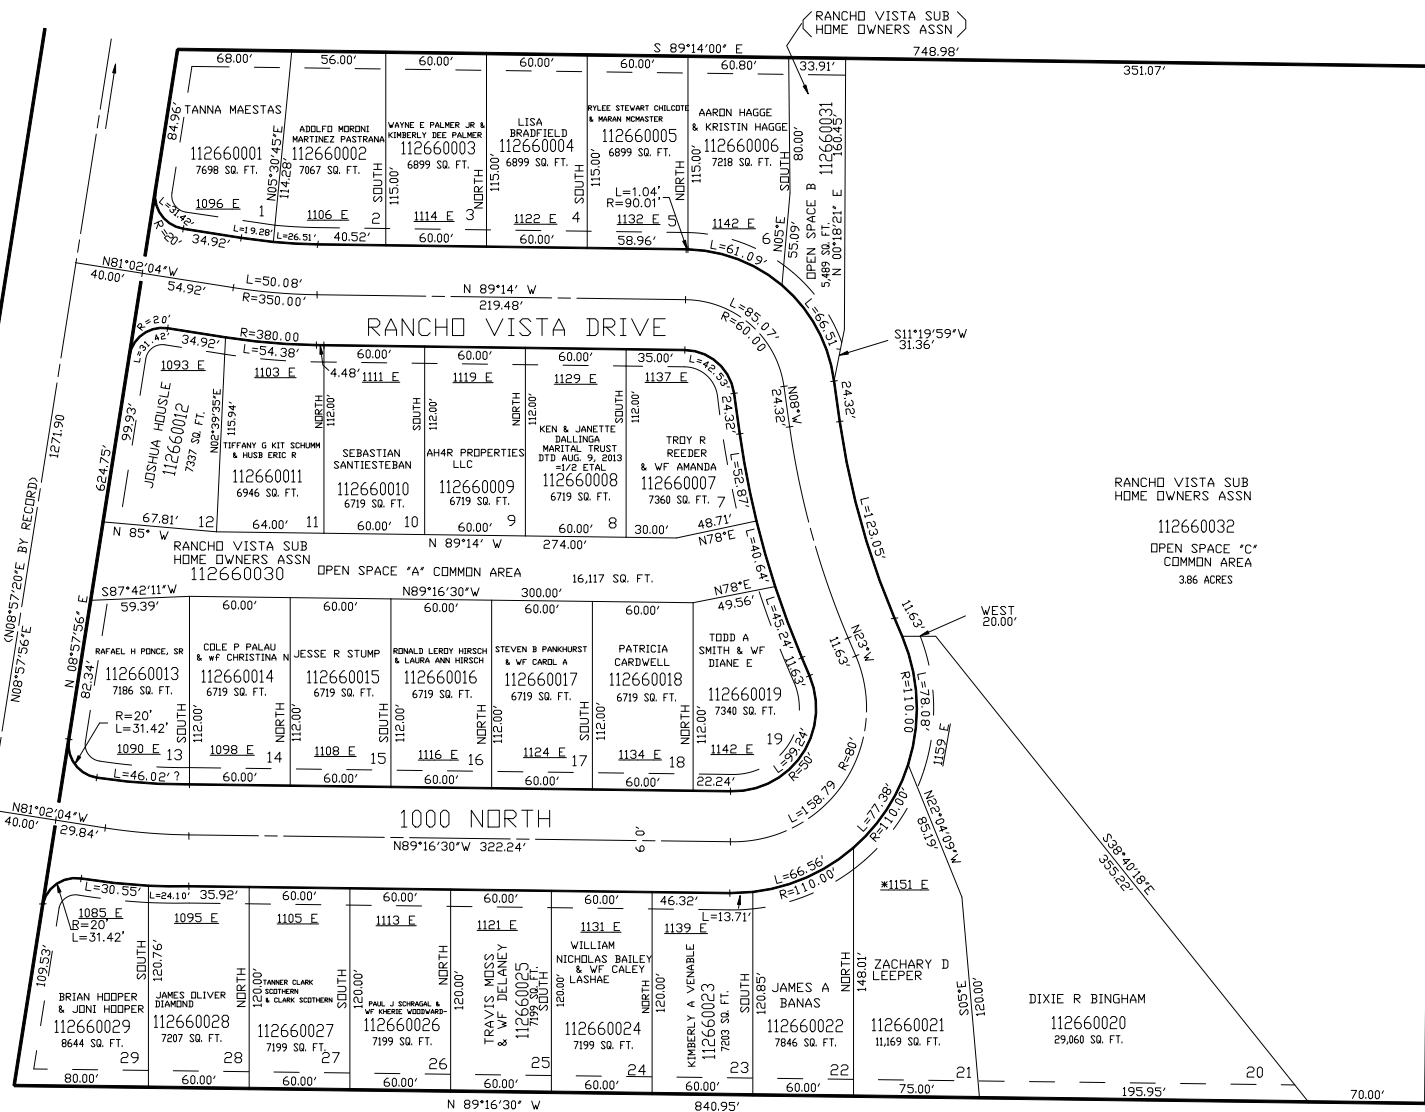

SEE PAGE 84

SEE PAGE 44

*ADDRESS AFFIDAVIT E#3111939

10' UTILITY & DRAINAGE EASEMENTS EACH
SIDE OF PROPERTY LINES AS INDICATED
BY DASHED LINES EXCEPT AS OTHERWISE
SHOWN.

FOR COMPLETE ENG DATA AND
EASEMENT INFORMATION SEE
ORIGINAL DEDICATION PLAT IN
BOOK 48, PAGE 35 OF RECORDS.