

PART OF THE NORTH 1/2 OF SEC. 9, T.6N., R.1W., S.L.B. & M.
THE VILLAGE OF MOUNTAIN ROAD PLAT D


IN OGDEN CITY SCALE 1" = 50'

TAXING UNIT: 25

SEE PAGE 249

SEE PAGE 223

SEE PAGE 44-1

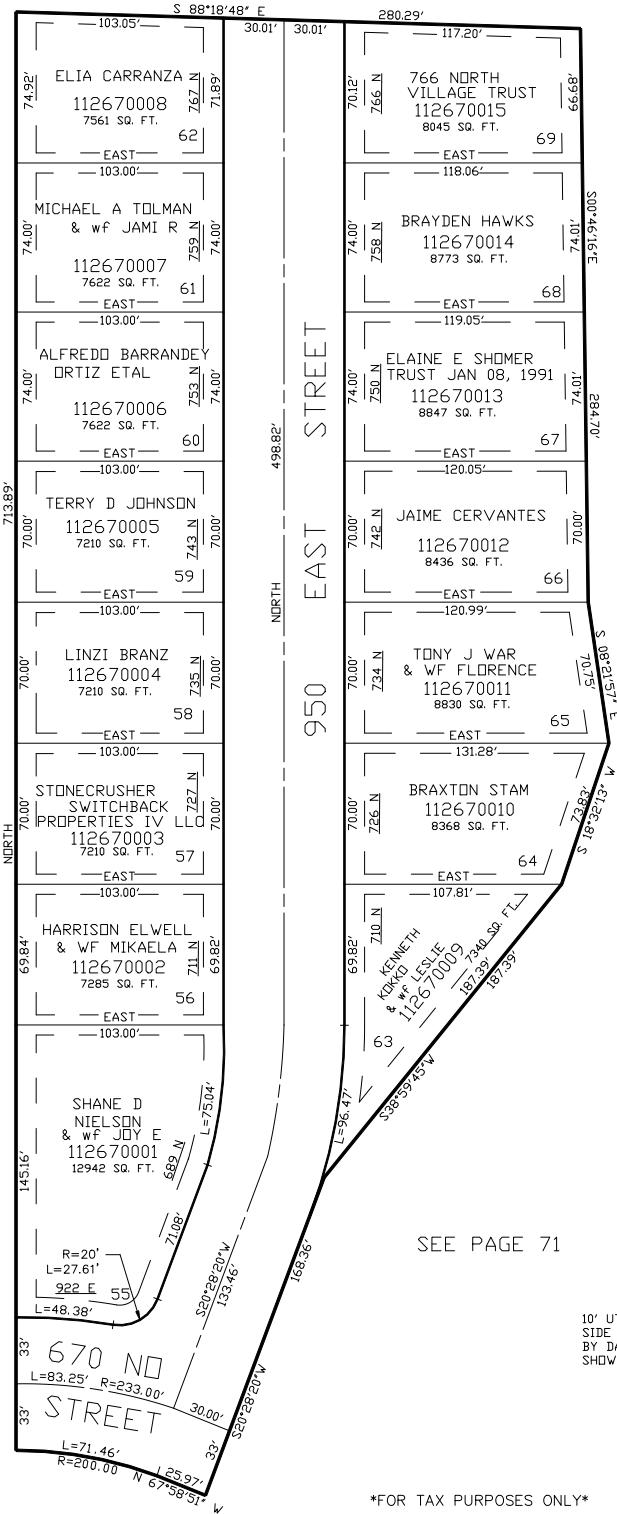

SEE PAGE 71

FOR COMPLETE ENG DATA SEE
ORIGINAL DEDICATION PLAT IN
BOOK 48, PAGE 38 OF RECORDS.

10' UTILITY & DRAINAGE EASEMENTS EACH
SIDE OF PROPERTY LINES AS INDICATED
BY DASHED LINES EXCEPT AS OTHERWISE
SHOWN.

FOR TAX PURPOSES ONLY