


PART OF THE S.E. 1/4, OF SEC. 4, T.6N., R.1W., S.L.B. & M.
MOUNTAIN RIDGE SUBDIVISION PHASE 2

TAXING UNIT: 25

IN OGDEN CITY
SCALE 1" = 60'

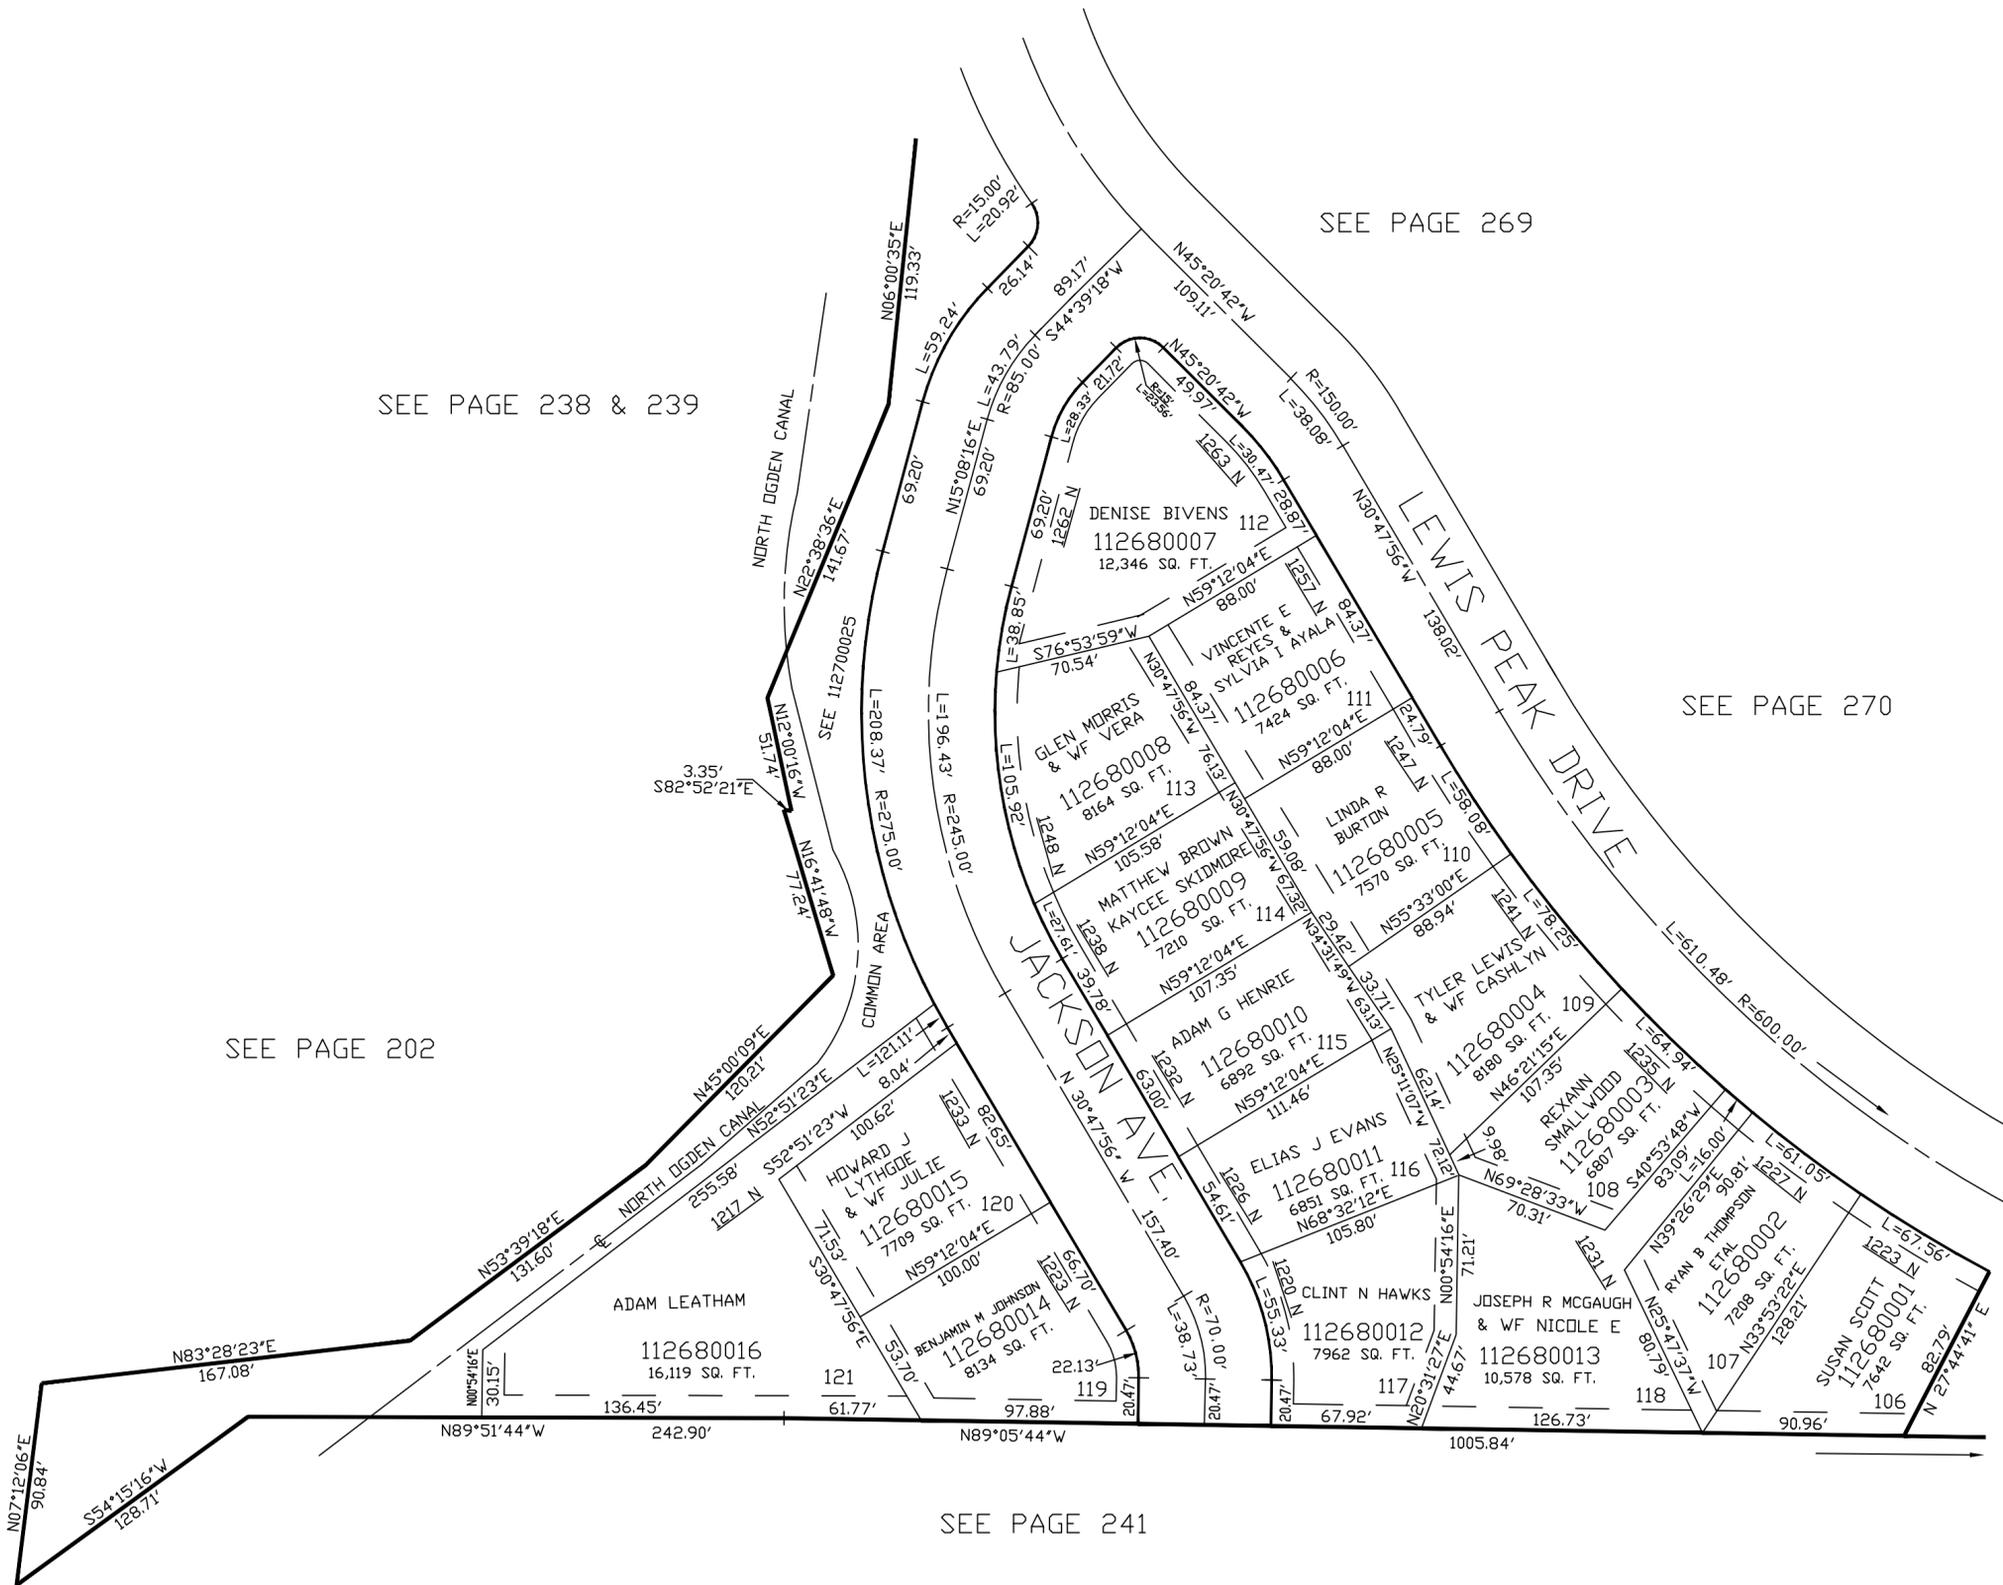

SEE PAGE 238 & 239

SEE PAGE 269

SEE PAGE 270

SEE PAGE 202

SEE PAGE 241

10' UTILITY & DRAINAGE EASEMENTS EACH
SIDE OF PROPERTY LINES AS INDICATED
BY DASHED LINES EXCEPT AS OTHERWISE
SHOWN.

FOR COMPLETE ENG DATA SEE
ORIGINAL DEDICATION PLAT IN
BOOK 48, PAGE 47 OF RECORDS.