

PART OF THE S.E. 1/4, OF SEC. 4, T.6N., R.1W., S.L.B. & M.
MOUNTAIN RIDGE SUBDIVISION PHASE 2


IN OGDEN CITY
SCALE 1" = 60'

TAXING UNIT: 25

SEE PAGE 5

SEE PAGE 269

SEE PAGE 5

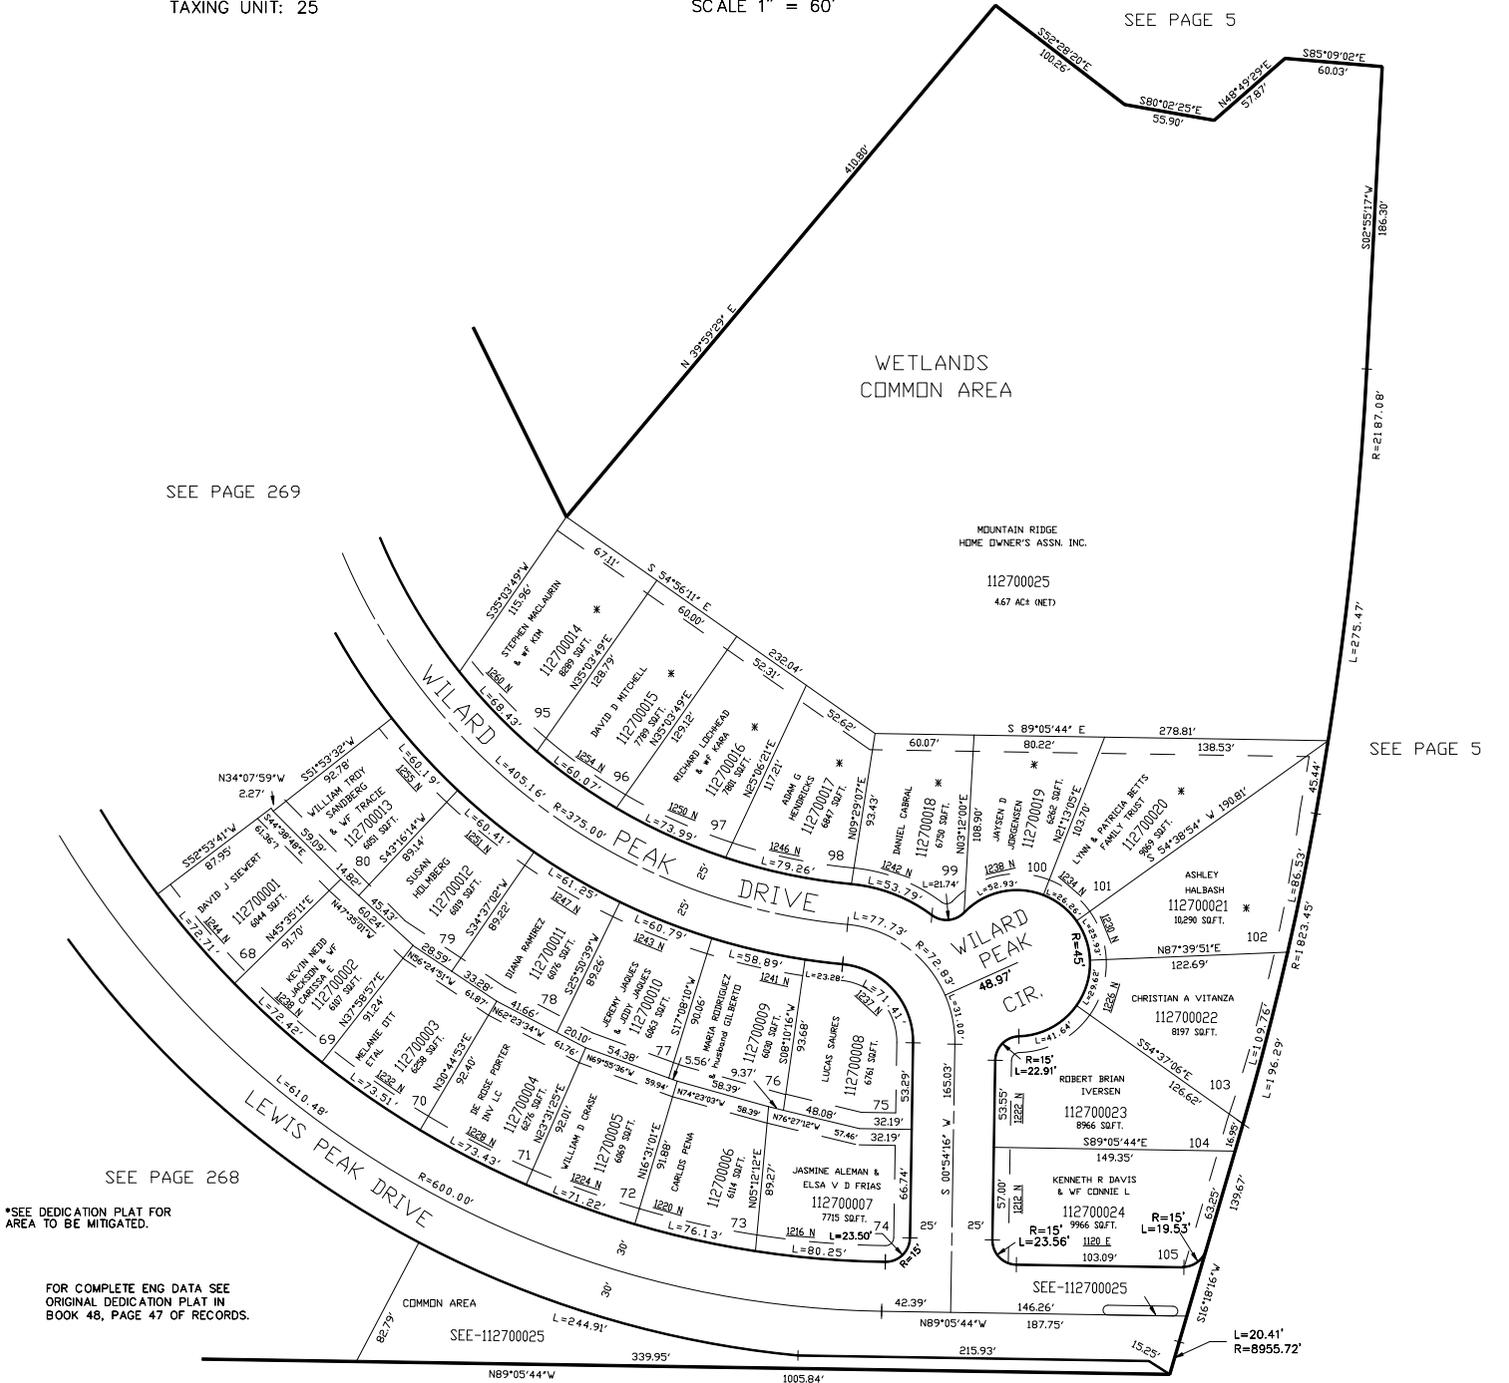

*SEE DEDICATION PLAT FOR AREA TO BE MITIGATED.

FOR COMPLETE ENG DATA SEE ORIGINAL DEDICATION PLAT IN BOOK 48, PAGE 47 OF RECORDS.

10' UTILITY & DRAINAGE EASEMENTS EACH SIDE OF PROPERTY LINES AS INDICATED BY DASHED LINES EXCEPT AS OTHERWISE SHOWN.