

PART OF THE N.E. 1/4, OF SEC. 8, AND THE S.E. 1/4 OF SEC. 5, T.6N., R.1W, S.L.B. & M.  
**BROOK MEADOW PHASE – 2 SUBDIVISION**

IN HARRISVILLE CITY

TAXING UNIT: 20

SCALE 1" = 60'

SEE PAGE 272


SEE PAGE 273

SEE PAGE 18

SEE PAGE 236

SEE PAGE 27-1

SEE PAGE 261

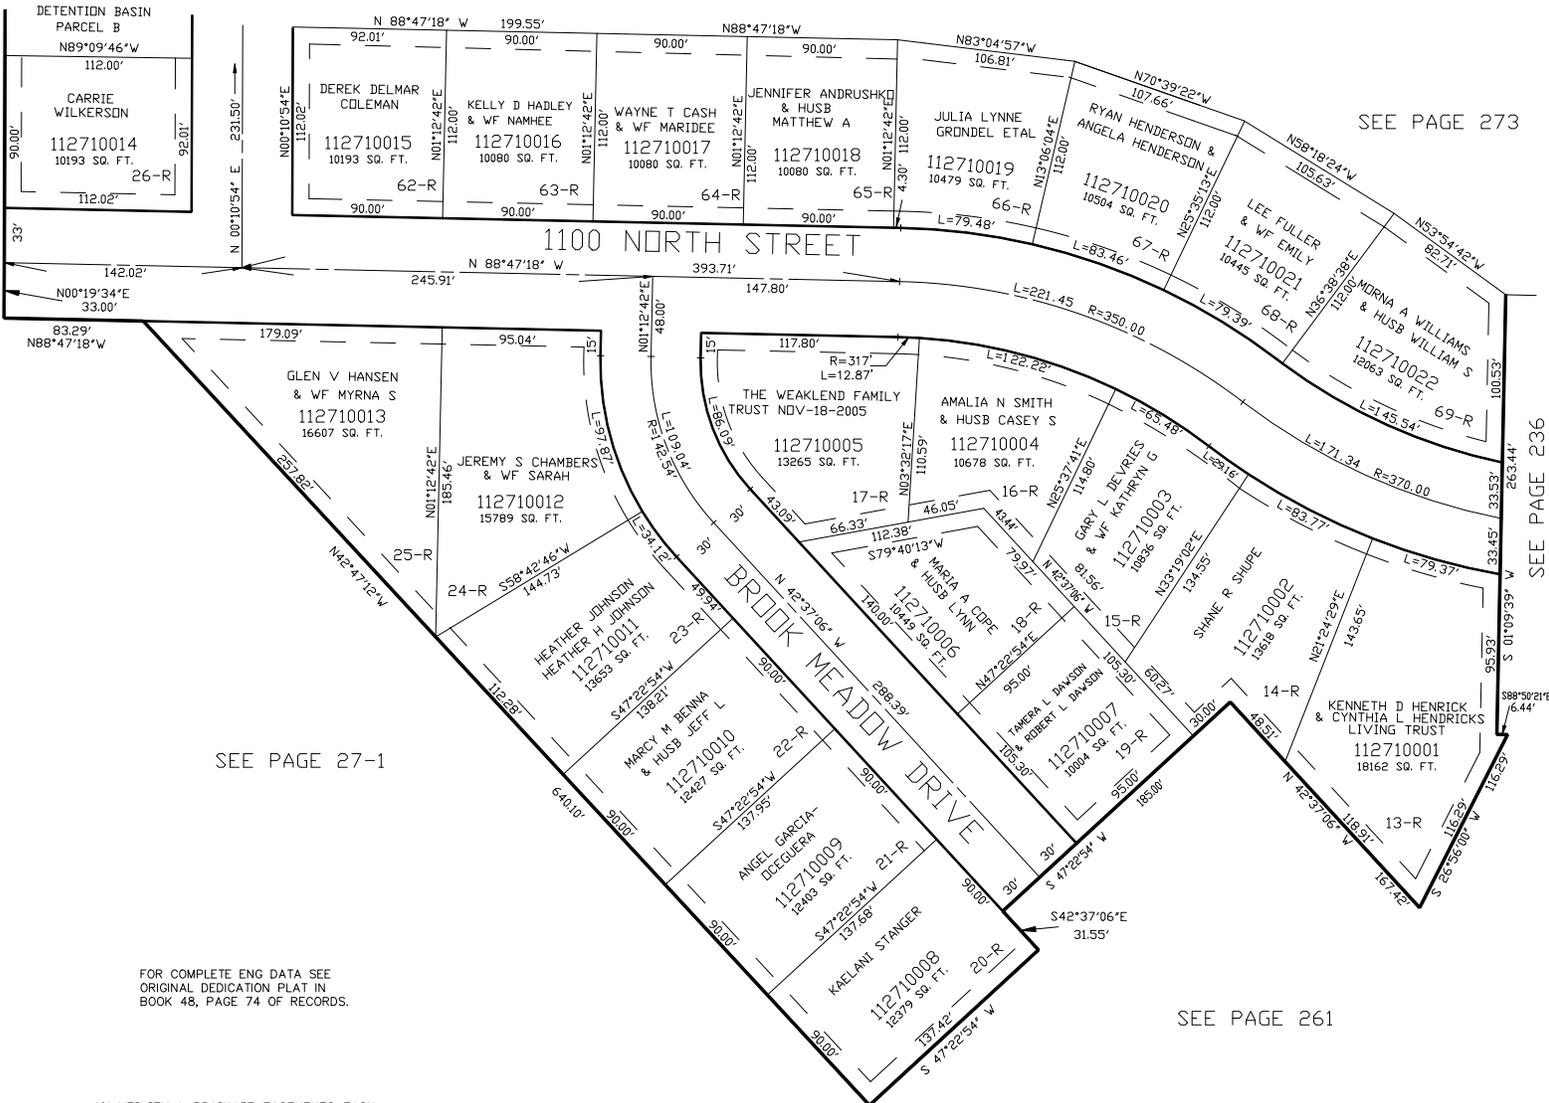

FOR COMPLETE ENG DATA SEE ORIGINAL DEDICATION PLAT IN BOOK 48, PAGE 74 OF RECORDS.

10' UTILITY & DRAINAGE EASEMENTS EACH SIDE OF PROPERTY LINES AS INDICATED BY DASHED LINES EXCEPT AS OTHERWISE SHOWN.