

PART OF THE N.E. 1/4, OF SEC. 8 AND THE S.E. 1/4, OF SEC. 5, T.6N., R.1W., S.L.B. & M.  
**BROOK MEADOW PHASE-2 SUBDIVISION**

IN HARRISVILLE CITY

TAXING UNIT: 20


SCALE 1" = 60'

SEE PAGE 16

S89°11'37"E 475.13'

SEE PAGE 18

SEE PAGE 273

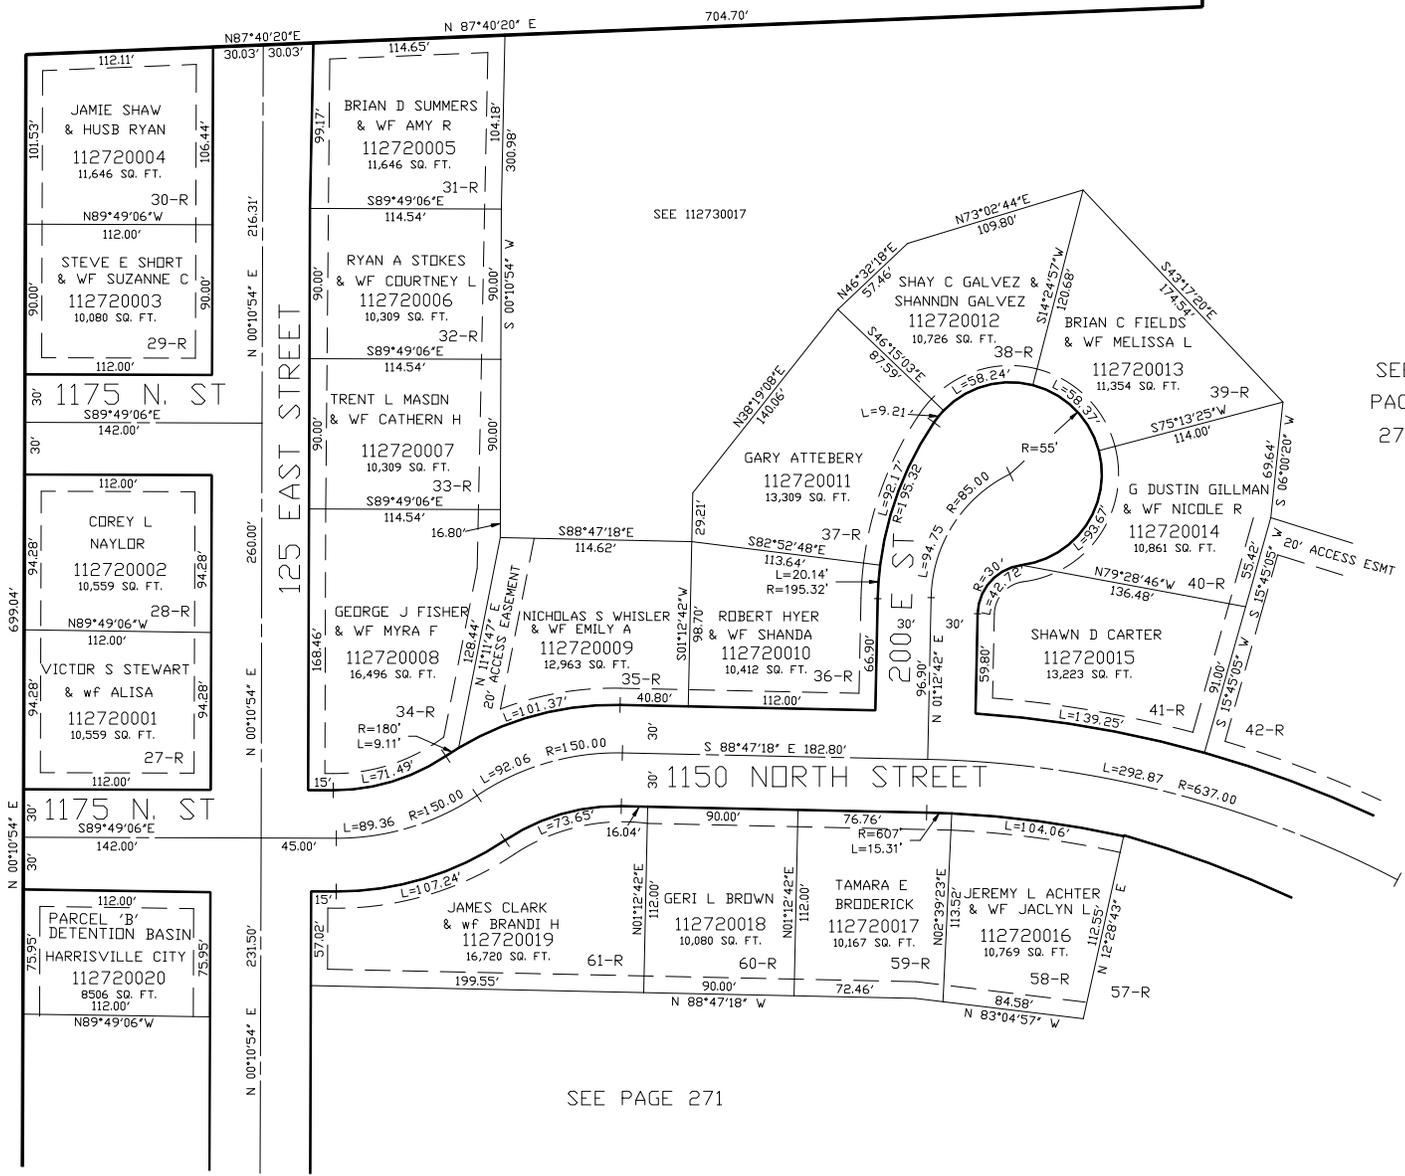

SEE PAGE 271

10' UTILITY & DRAINAGE EASEMENTS EACH SIDE OF PROPERTY LINES AS INDICATED BY DASHED LINES EXCEPT AS OTHERWISE SHOWN.

FOR COMPLETE ENG DATA SEE ORIGINAL DEDICATION PLAT IN BOOK 48, PAGE 74 OF RECORDS.