

PART OF THE N.E. 1/4, OF SEC. 8 AND THE S.E. 1/4, OF SEC. 5, T.6N., R.1W., S.L.B. & M.
BROOK MEADOW PHASE-2 SUBDIVISION

IN HARRISVILLE CITY

TAXING UNIT: 20


SCALE 1" = 60'

SEE PAGE 16

S89°11'37"E 475.13'

SEE PAGE 18

SEE PAGE 273

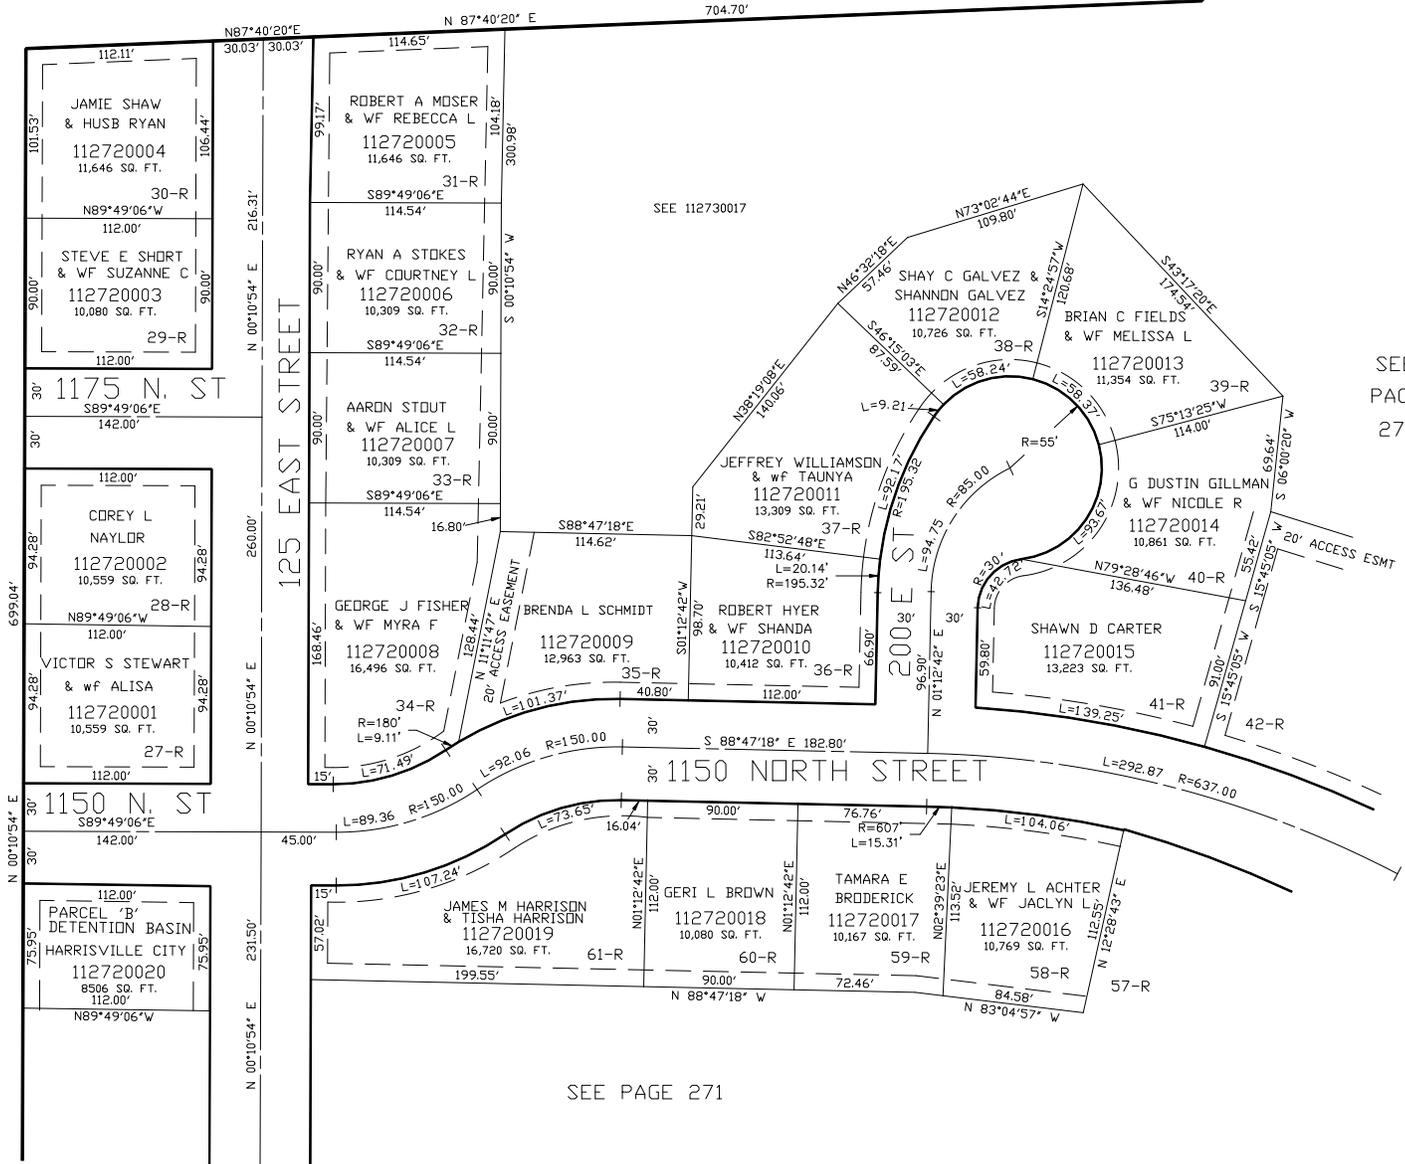

10' UTILITY & DRAINAGE EASEMENTS EACH SIDE OF PROPERTY LINES AS INDICATED BY DASHED LINES EXCEPT AS OTHERWISE SHOWN.

FOR COMPLETE ENG DATA SEE ORIGINAL DEDICATION PLAT IN BOOK 48, PAGE 74 OF RECORDS.