

PART OF THE N.E. 1/4, OF SEC. 8 AND THE S.E. 1/4, OF SEC. 5, T.6N., R.1W., S.L.B. & M.
BROOK MEADOW PHASE-2 SUBDIVISION

272

IN HARRISVILLE CITY

TAXING UNIT: 20


SCALE 1" = 60'

SEE PAGE 16

S89°11'37"E 475.13'

SEE
PAGE
18

SEE
PAGE
273

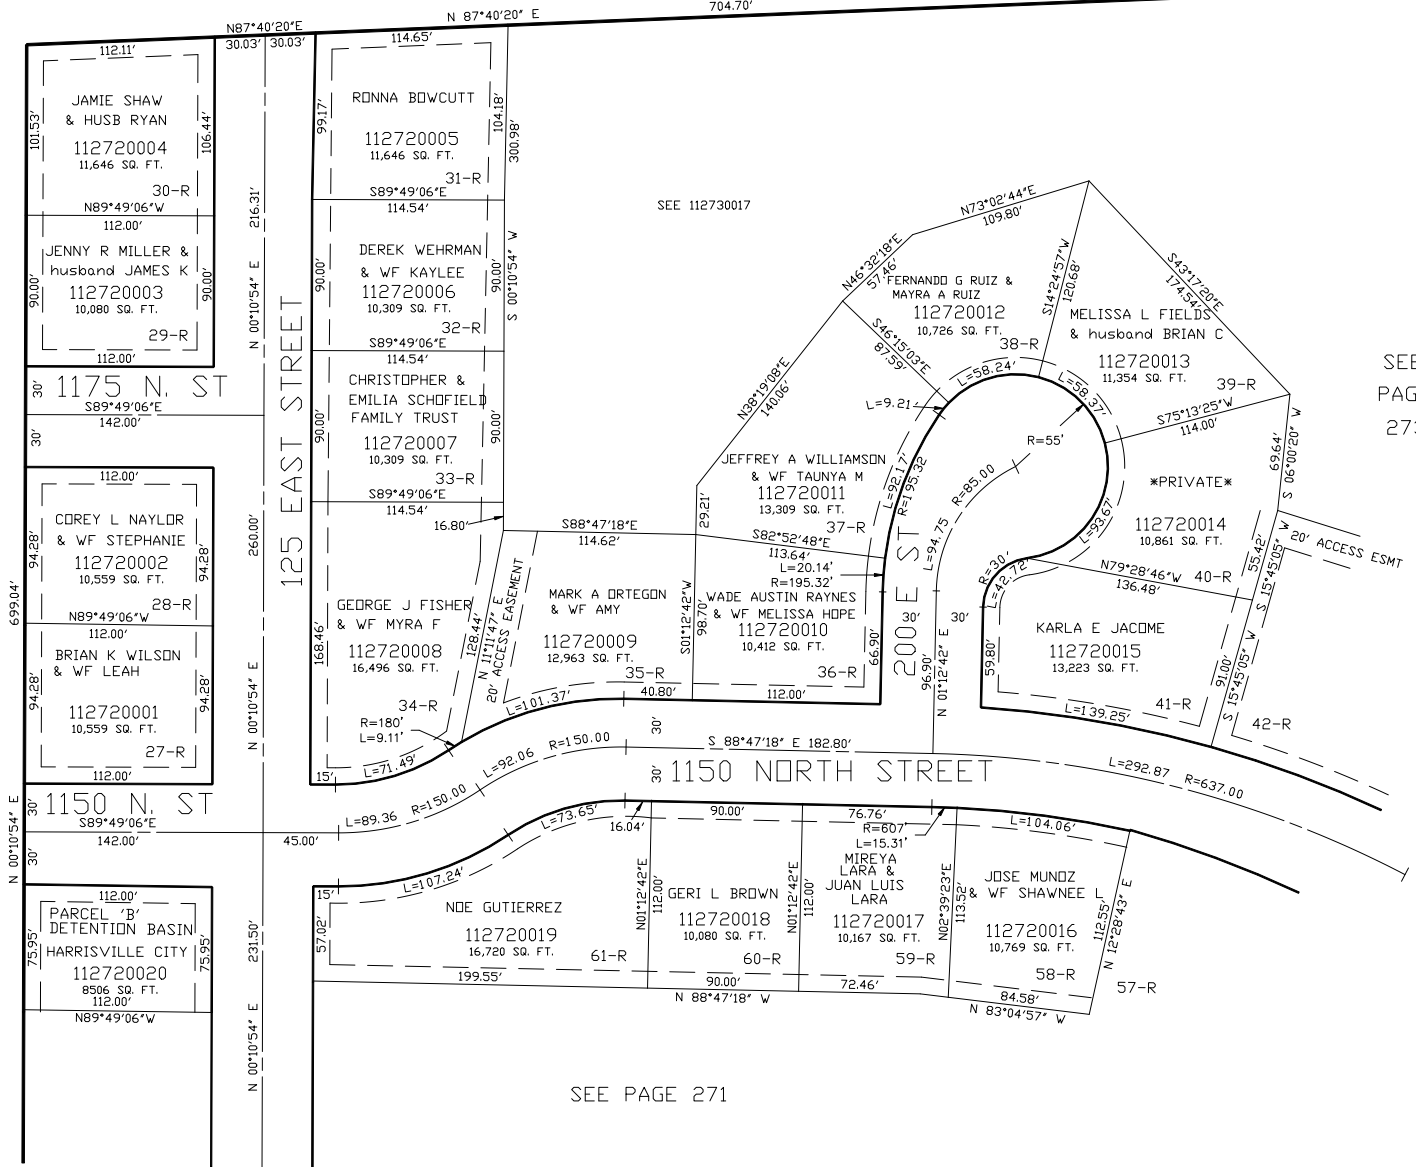

SEE PAGE 271

10' UTILITY & DRAINAGE EASEMENTS EACH
 SIDE OF PROPERTY LINES AS INDICATED
 BY DASHED LINES EXCEPT AS OTHERWISE
 SHOWN.

FOR COMPLETE ENG DATA SEE
 ORIGINAL DEDICATION PLAT IN
 BOOK 48, PAGE 74 OF RECORDS.