


PART OF THE N.E. 1/4 OF SEC.8, AND THE S.E. 1/4, OF SEC. 5, T.6N., R.1W., S.L.B. & M.
BROOK MEADOW PHASE-2 SUBDIVISION

TAXING UNIT: 20

IN HARRISVILLE CITY

SCALE 1" = 60'

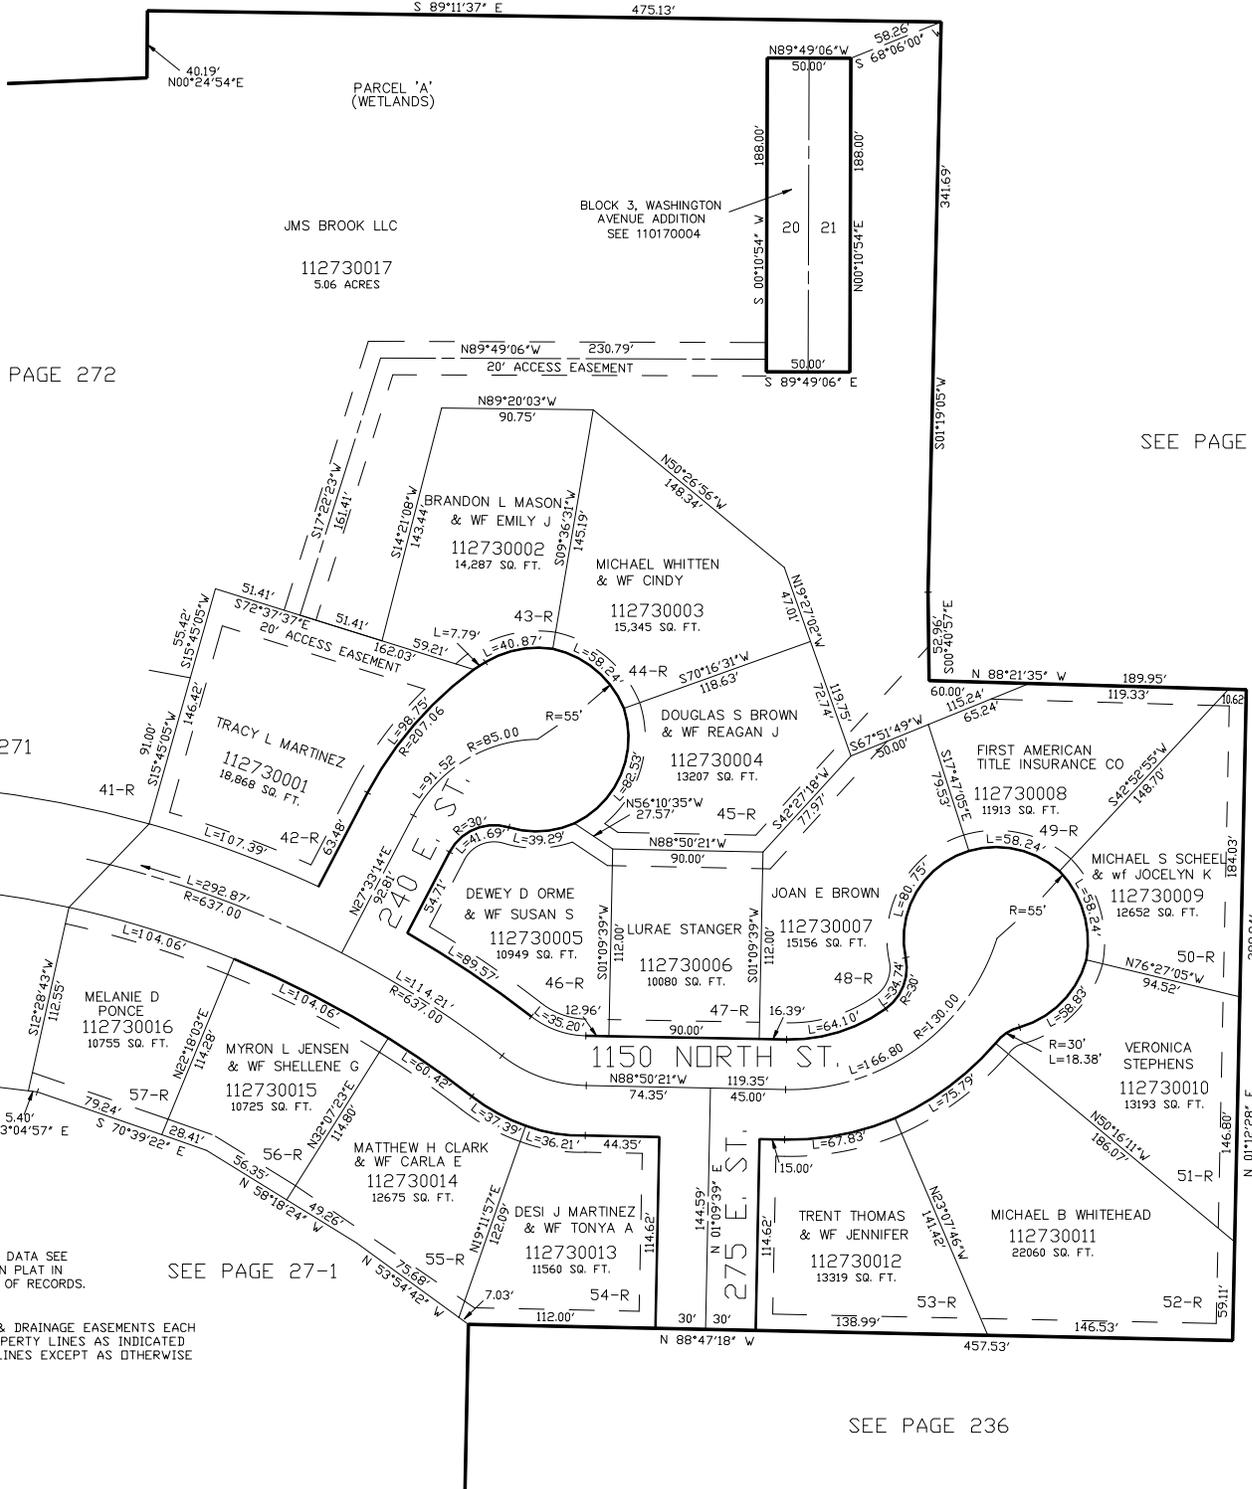

SEE PAGE 272

SEE PAGE 16-1

SEE PAGE 271

SEE PAGE 16

FOR COMPLETE ENG DATA SEE ORIGINAL DEDICATION PLAT IN BOOK 48, PAGE 74 OF RECORDS.

SEE PAGE 27-1

SEE PAGE 236

10' UTILITY & DRAINAGE EASEMENTS EACH SIDE OF PROPERTY LINES AS INDICATED BY DASHED LINES EXCEPT AS OTHERWISE SHOWN.