

PART OF THE SE.1/4, OF SECTION 4, T.6N., R.1W., S.L.B. & M.  
MOUNTAIN RIDGE PHASE 1 SUBDIVISION

IN OGDEN CITY  
SCALE 1" = 60' SEE PAGE 5


TAXING UNIT: 25

SEE PAGE 277

SEE PAGE 256

SEE PAGE 279

SEE PAGE 240

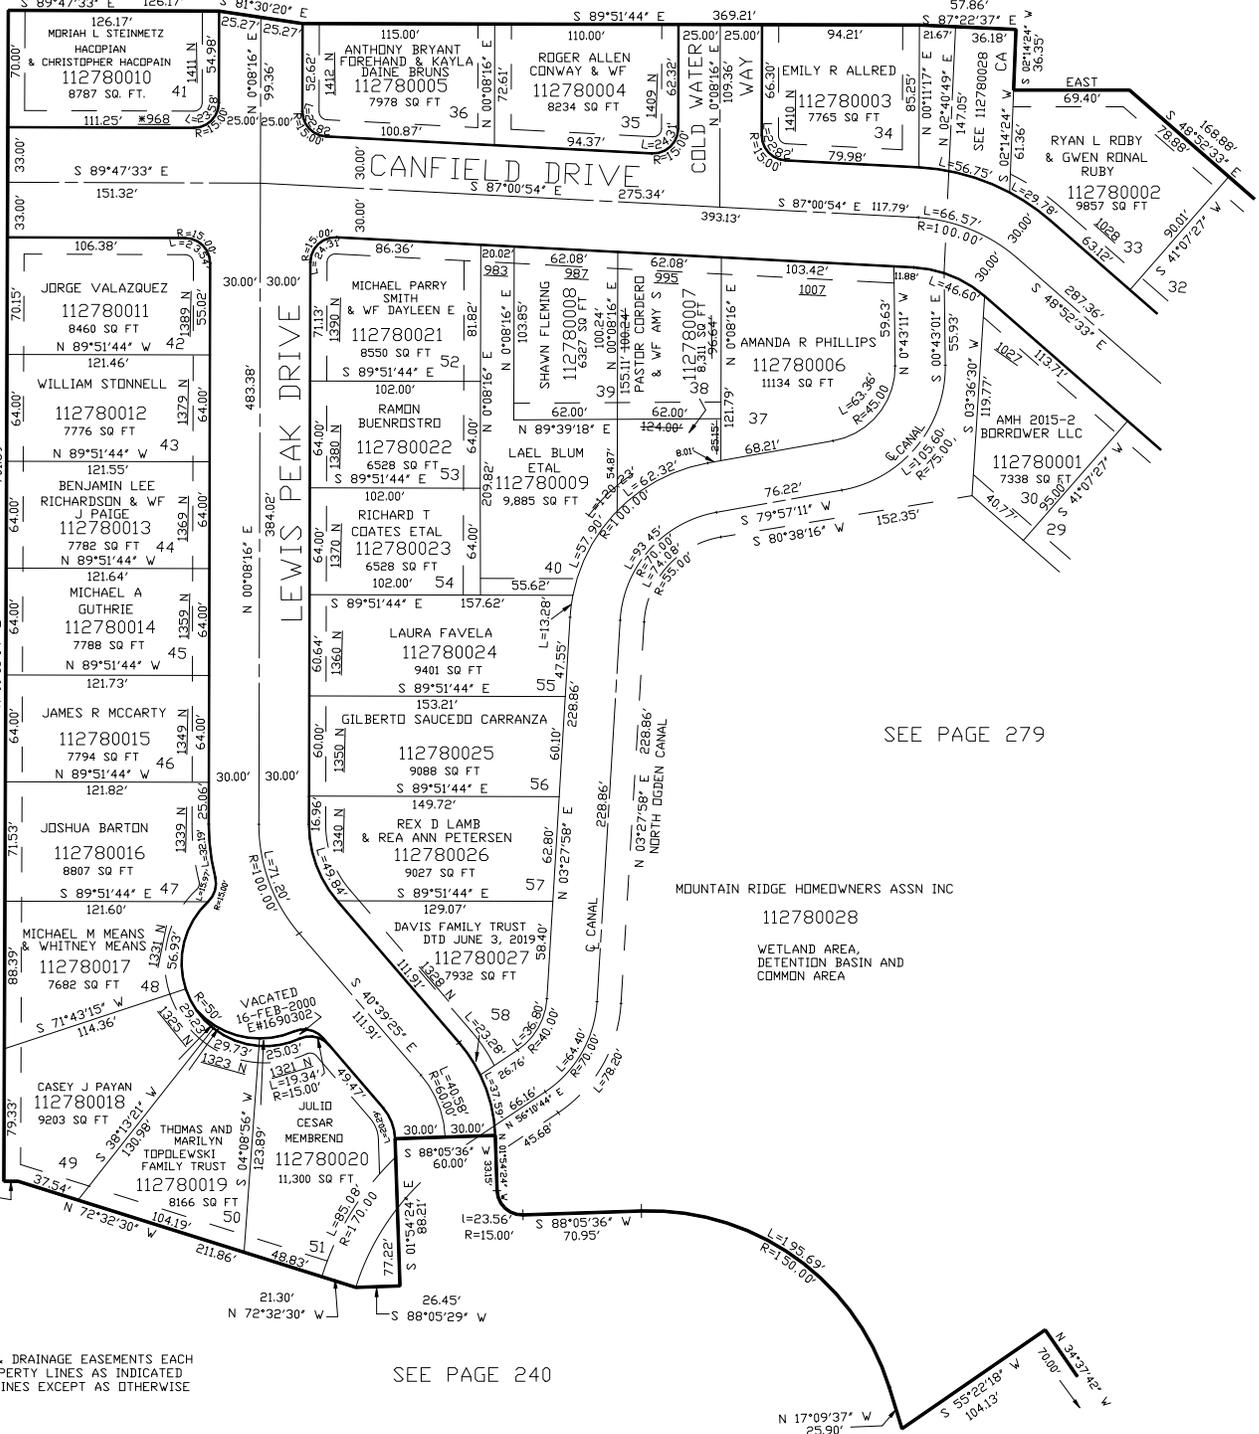

10' UTILITY & DRAINAGE EASEMENTS EACH SIDE OF PROPERTY LINES AS INDICATED BY DASHED LINES EXCEPT AS OTHERWISE SHOWN.

FOR COMPLETE ENG DATA SEE ORIGINAL DEDICATION PLAT IN BOOK 49, PAGE 46 & 47 OF RECORDS.

\*ADDRESS AFFIDAVIT E#3018523