


PART OF THE SE.1/4, OF SECTION 4, T.6N., R.1W., S.L.B. & M.
MOUNTAIN RIDGE PHASE 1 SUBDIVISION


IN OGDEN CITY
SCALE 1" = 60' TAXING UNIT: 25

SEE PAGE 278

SEE PAGE 5

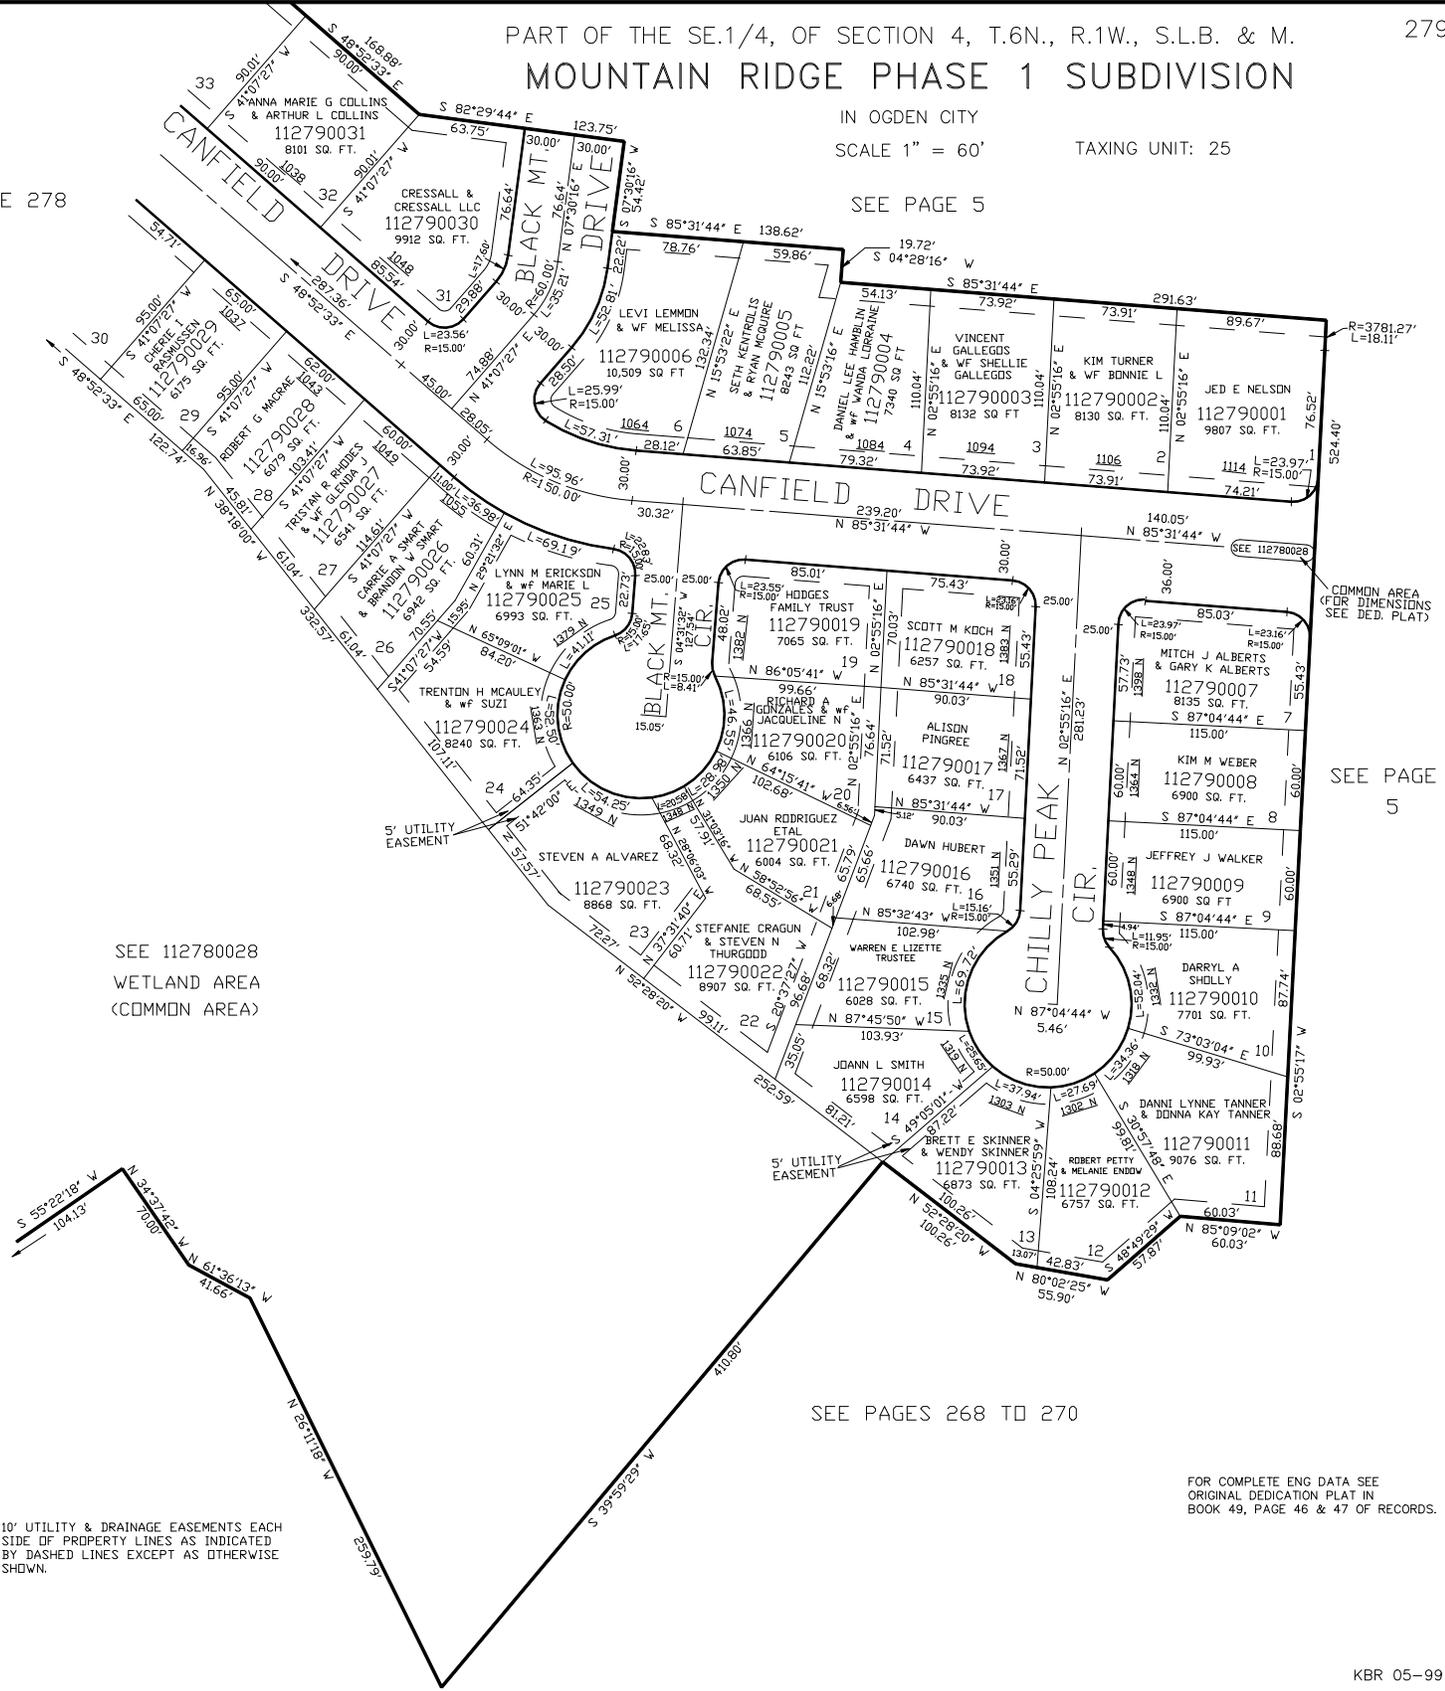

SEE 112780028
WETLAND AREA
(COMMON AREA)

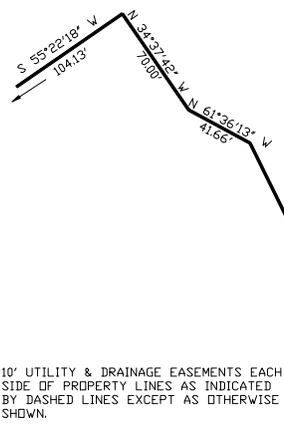

10' UTILITY & DRAINAGE EASEMENTS EACH
SIDE OF PROPERTY LINES AS INDICATED
BY DASHED LINES EXCEPT AS OTHERWISE
SHOWN.

SEE PAGE
5

SEE PAGES 268 TO 270

FOR COMPLETE ENG DATA SEE
ORIGINAL DEDICATION PLAT IN
BOOK 49, PAGE 46 & 47 OF RECORDS.