


EAGLES SUBDIVISION

IN OGDEN CITY

SCALE 1" = 100'

TAXING UNIT: 25

SEE PAGE 84

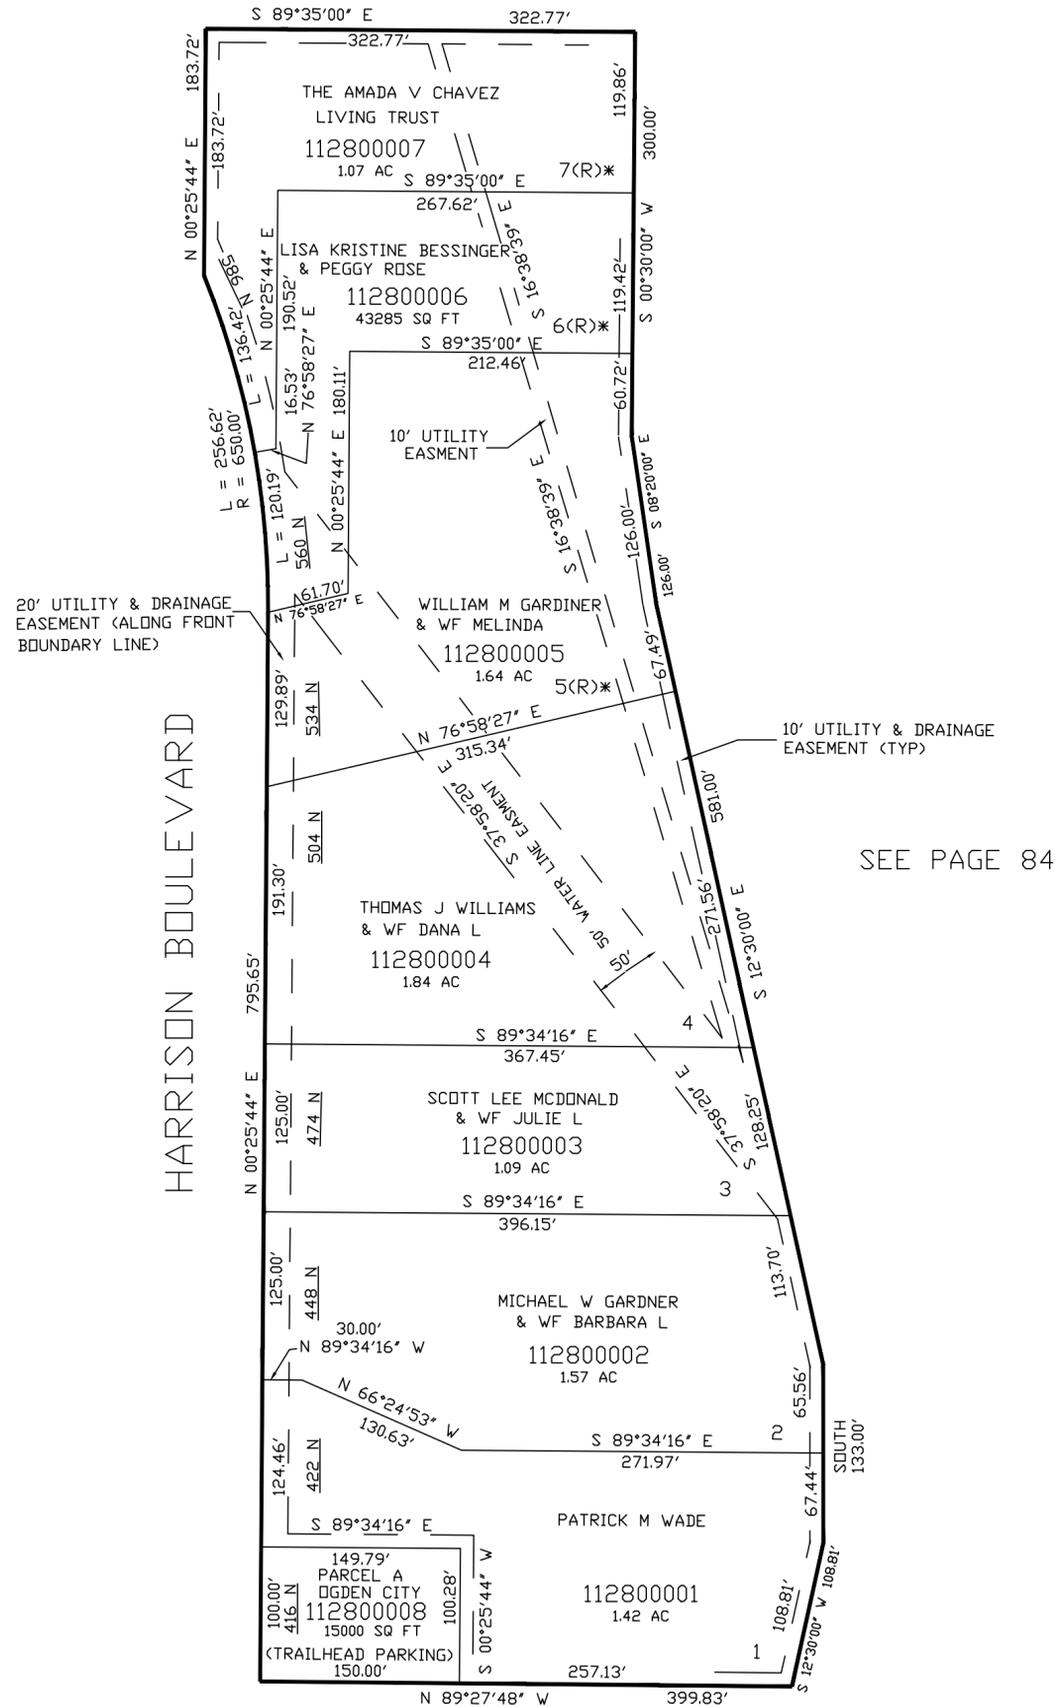

SEE PAGE 84

SEE PAGE 84

SEE DEDICATION PLAT FOR BUILDABLE AREA AND TRAIL EASEMENTS.

10' UTILITY & DRAINAGE EASEMENTS EACH SIDE OF PROPERTY LINES AS INDICATED BY DASHED LINES EXCEPT AS OTHERWISE SHOWN.

* (R) RESTRICTED LOT, HOMES MUST BE SPRINKLED FOR FIRE PROTECTION

FOR COMPLETE ENG DATA SEE ORIGINAL DEDICATION PLAT IN BOOK 49, PAGE 75 OF RECORDS.

SEE PAGE 84