

# ASPEN VILLAGE TOWNHOMES


PART OF LOT 470, RON-CLARE VILLAGE NO 4

IN OGDEN CITY

TAXING UNIT: 25

SCALE 1" = 40'

SEE PAGE 283

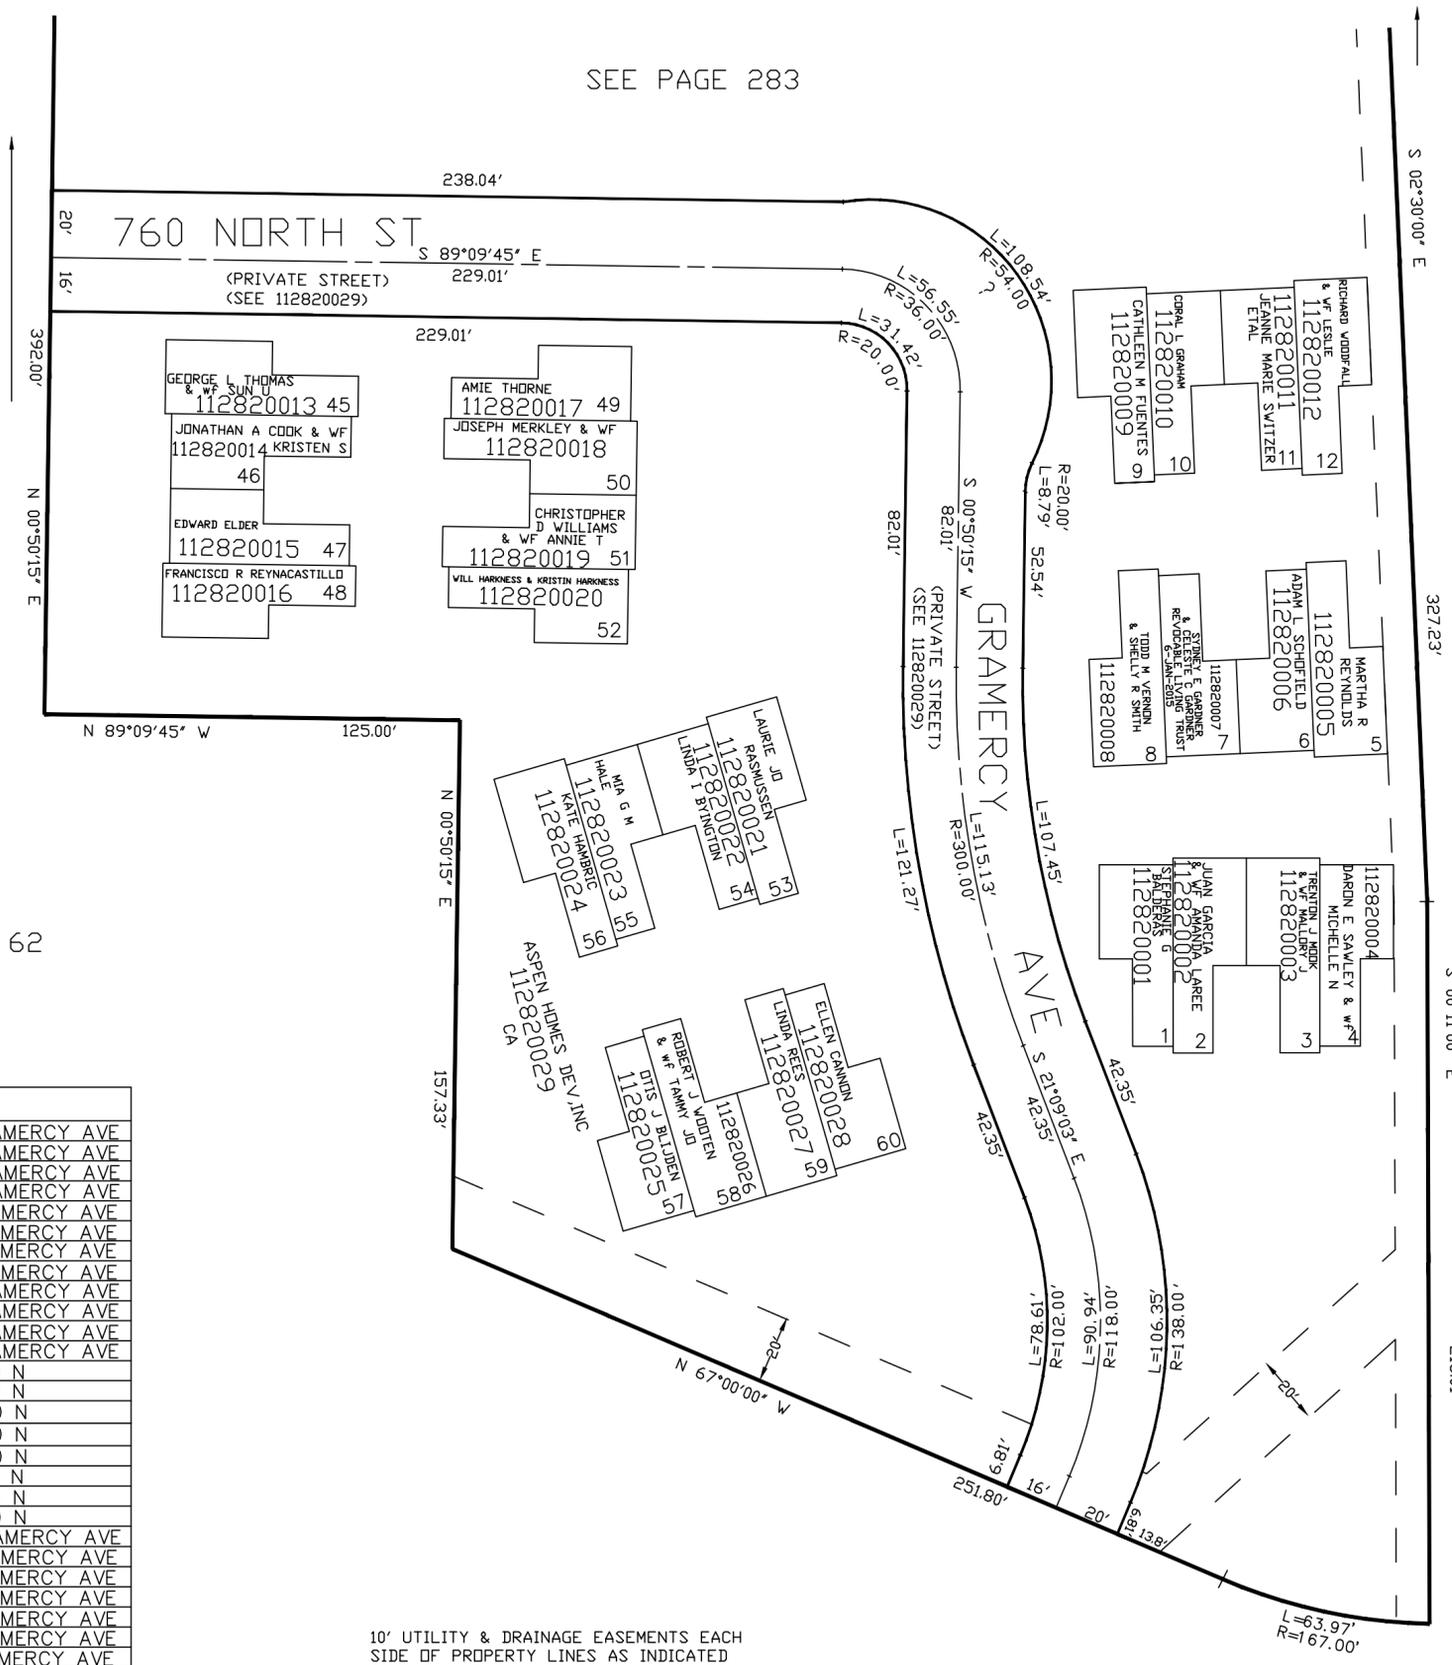

SEE PAGE 62

SEE PAGE 62

UNIT #	ADDRESS
1	688 N GRAMERCY AVE
2	686 N GRAMERCY AVE
3	684 N GRAMERCY AVE
4	682 N GRAMERCY AVE
5	718 N GRAMERCY AVE
6	716 N GRAMERCY AVE
7	714 N GRAMERCY AVE
8	712 N GRAMERCY AVE
9	726 N GRAMERCY AVE
10	724 N GRAMERCY AVE
11	722 N GRAMERCY AVE
12	720 N GRAMERCY AVE
45	819 E 760 N
46	821 E 760 N
47	823 E 760 N
48	825 E 760 N
49	833 E 760 N
50	831 E 760 N
51	829 E 760 N
52	827 E 760 N
53	703 N GRAMERCY AVE
54	701 N GRAMERCY AVE
55	699 N GRAMERCY AVE
56	697 N GRAMERCY AVE
57	695 N GRAMERCY AVE
58	693 N GRAMERCY AVE
59	691 N GRAMERCY AVE
60	689 N GRAMERCY AVE

10' UTILITY & DRAINAGE EASEMENTS EACH SIDE OF PROPERTY LINES AS INDICATED BY DASHED LINES EXCEPT AS OTHERWISE SHOWN.

SEE PAGE 62

FOR COMPLETE ENG DATA SEE ORIGINAL DEDICATION PLAT IN BOOK 50, PAGE 40 OF RECORDS.