


PART OF THE NE.1/4, OF SECTION 4, T.6N., R.1W., S.L.B. & M.
SILVER SPRINGS SUBDIVISION - PHASE 2

IN NORTH OGDEN CITY

TAXING UNIT: 66

SCALE 1" = 50'

SEE PAGE 3-2

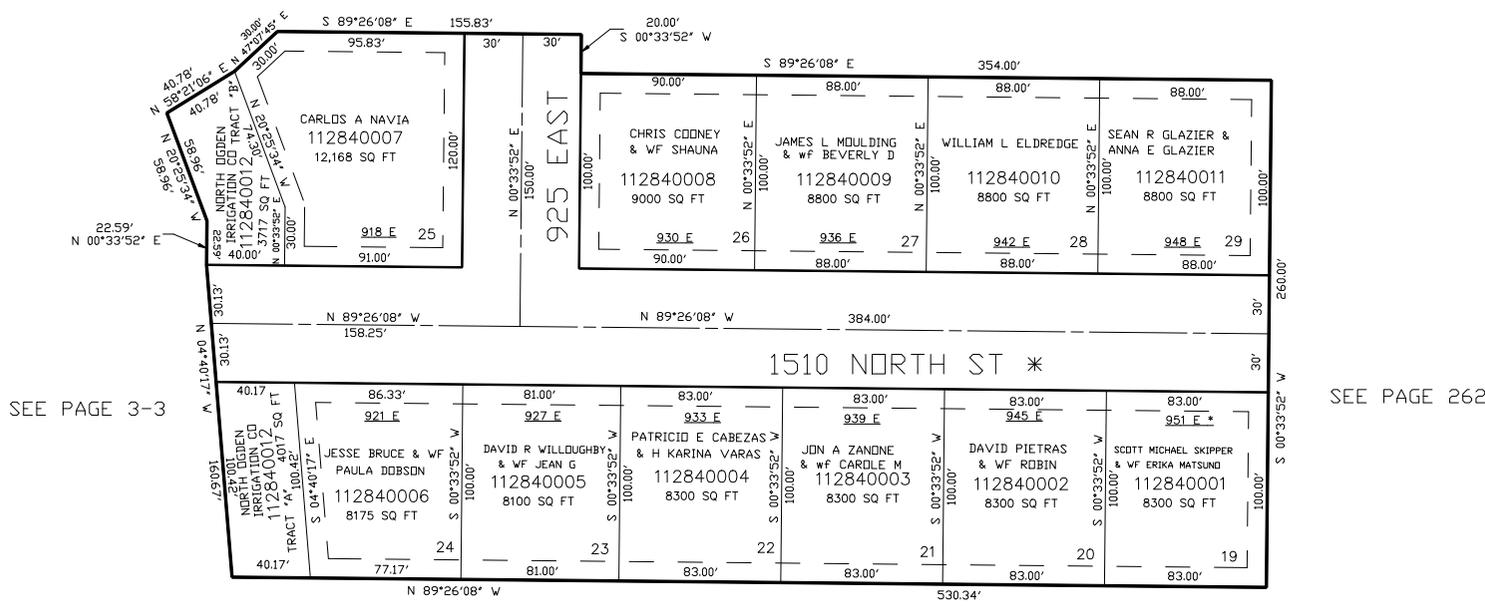

SEE PAGE 3-3

SEE PAGE 262

SEE PAGE 5

* CORR. AFFT #2164234 & #2164235

FOR COMPLETE ENG DATA SEE ORIGINAL DEDICATION PLAT IN BOOK 50, PAGE 45 OF RECORDS.

10' UTILITY & DRAINAGE EASEMENTS EACH SIDE OF PROPERTY LINES AS INDICATED BY DASHED LINES EXCEPT AS OTHERWISE SHOWN.