

PART OF THE NE.1/4, OF SECTION 4, T.6N., R.1W., S.L.B. & M.
GREENFIELD SUBDIVISION PHASE 13

IN NORTH OGDEN CITY

TAXING UNIT: 10

SCALE 1" = 60'


SEE PAGE 252

SEE PAGE 232

SEE PAGE 3-1

SEE PAGE 235

SEE PAGE 3-1

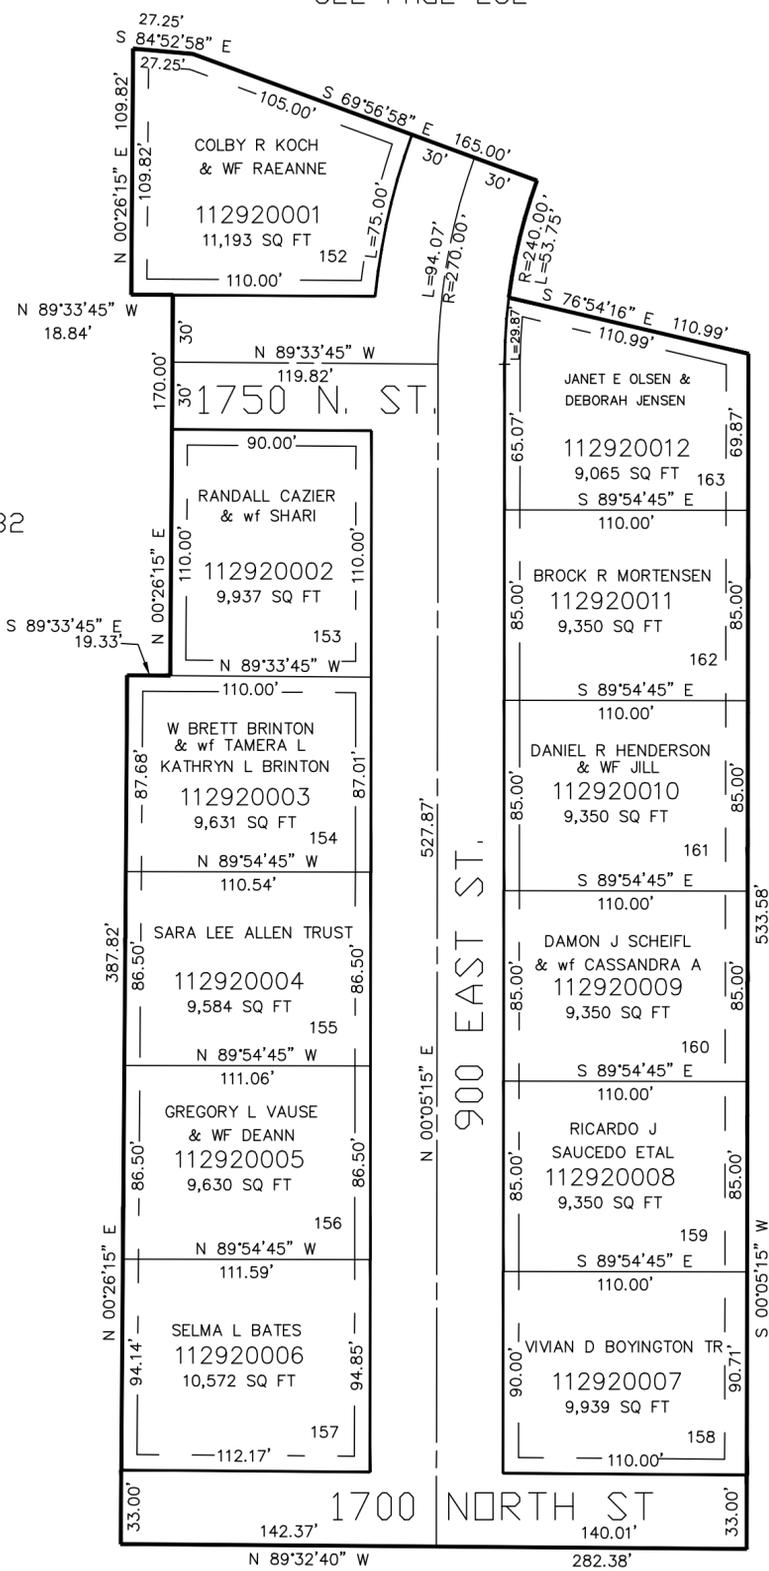

10' UTILITY & DRAINAGE EASEMENTS EACH
 SIDE OF PROPERTY LINES AS INDICATED
 BY DASHED LINES EXCEPT AS OTHERWISE
 SHOWN.

FOR COMPLETE ENG DATA SEE
 ORIGINAL DEDICATION PLAT IN
 BOOK 51, PAGE 1 OF RECORDS.