

PART OF THE S.W. 1/4, OF SEC. 9 AND S.E. 1/4 OF SEC. 8 T.6N., R.1W., S.L.B. & M.

VICTORIAN ESTATES CONDOMINIUMS

ALL OF LOTS 1-16 VICTORIAN ESTATES SUBDIVISION


TAXING UNIT: 25

IN OGDEN CITY

SCALE 1" = 60'

SEE PAGE 35

WASHINGTON BLVD.

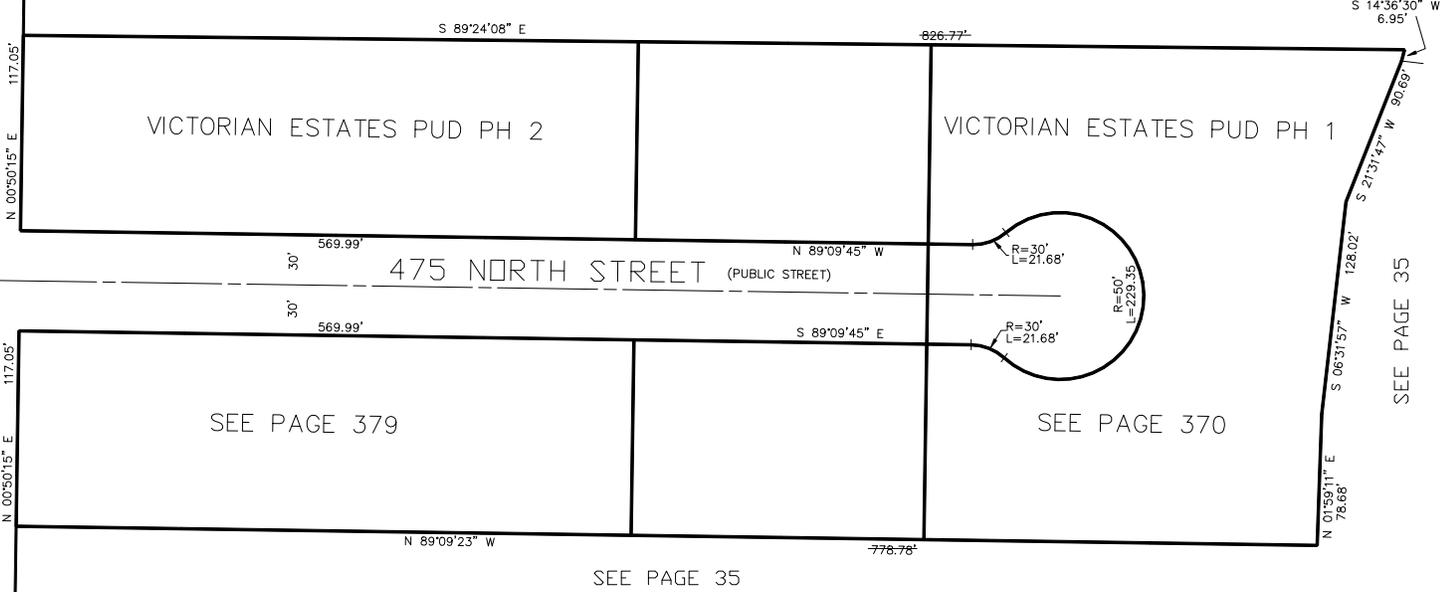

SEE PAGE 35

UNIT NO	SERIAL NO	OWNERSHIP	UNIT NO	SERIAL NO	OWNERSHIP
1A			9A		
1B			9B		
1C			9C		
1D			9D		
2A			10A		
2B			10B		
2C			10C		
2D			10D		
3A			11A	112990041	REMY LATTIN & WF JULIE A
3B			11B	112990042	EVERGREEN SOLUTIONS LLC
3C			11C	112990043	VLADIMIR SALPA FLORES & wf MARIA C
3D			11D	112990044	AUSTIN ROBINETTE & WF MCKELL J
4A			12A	112990045	ASHLIE N DAY & THOMAS K LAYTON
4B			12B	112990046	JOSIANO O SANCHEZ ETAL
4C			12C	112990047	LINDA M CRAWFORD TRUST
4D			12D	112990048	LOGAN D WRIGHT & LAUREN M THOMAS
5A	112990017	TYLER HATHAWAY & SAMANTHA DYER	13A		
5B	112990018	TYLER JOHNSTON	13B		
5C	112990019	EVERGREEN SOLUTIONS LLC	13C		
5D	112990020	PHILLIP J CHIPPING & WF AMIE N	13D		
6A	112990021	ERICK PONCE D LEON	14A		
6B	112990022	EDWARD ARELLANO	14B		
6C	112990023	JUNE GOMEZ	14C		
6D	112990024	JOHN HERBST III & LINDA RAE HERBST	14D		
7A			15A		
7B			15B		
7C			15C		
7D			15D		
8A			16A		
8B			16B		
8C			16C		
8D				112990064	COMMON AREA

FOR COMPLETE ENG DATA SEE ORIGINAL DEDICATION PLAT IN BOOK 51, PAGE 41 OF RECORDS.