


PART OF THE S.E.1/4, OF SECTION 8, T.6N., R.1W., S.L.B. & M.
HARRISVILLE RETAIL SUBDIVISION

TAXING UNIT: 20

IN HARRISVILLE CITY

700 NORTH STREET

SCALE 1" = 100'
 SEE PAGE 35

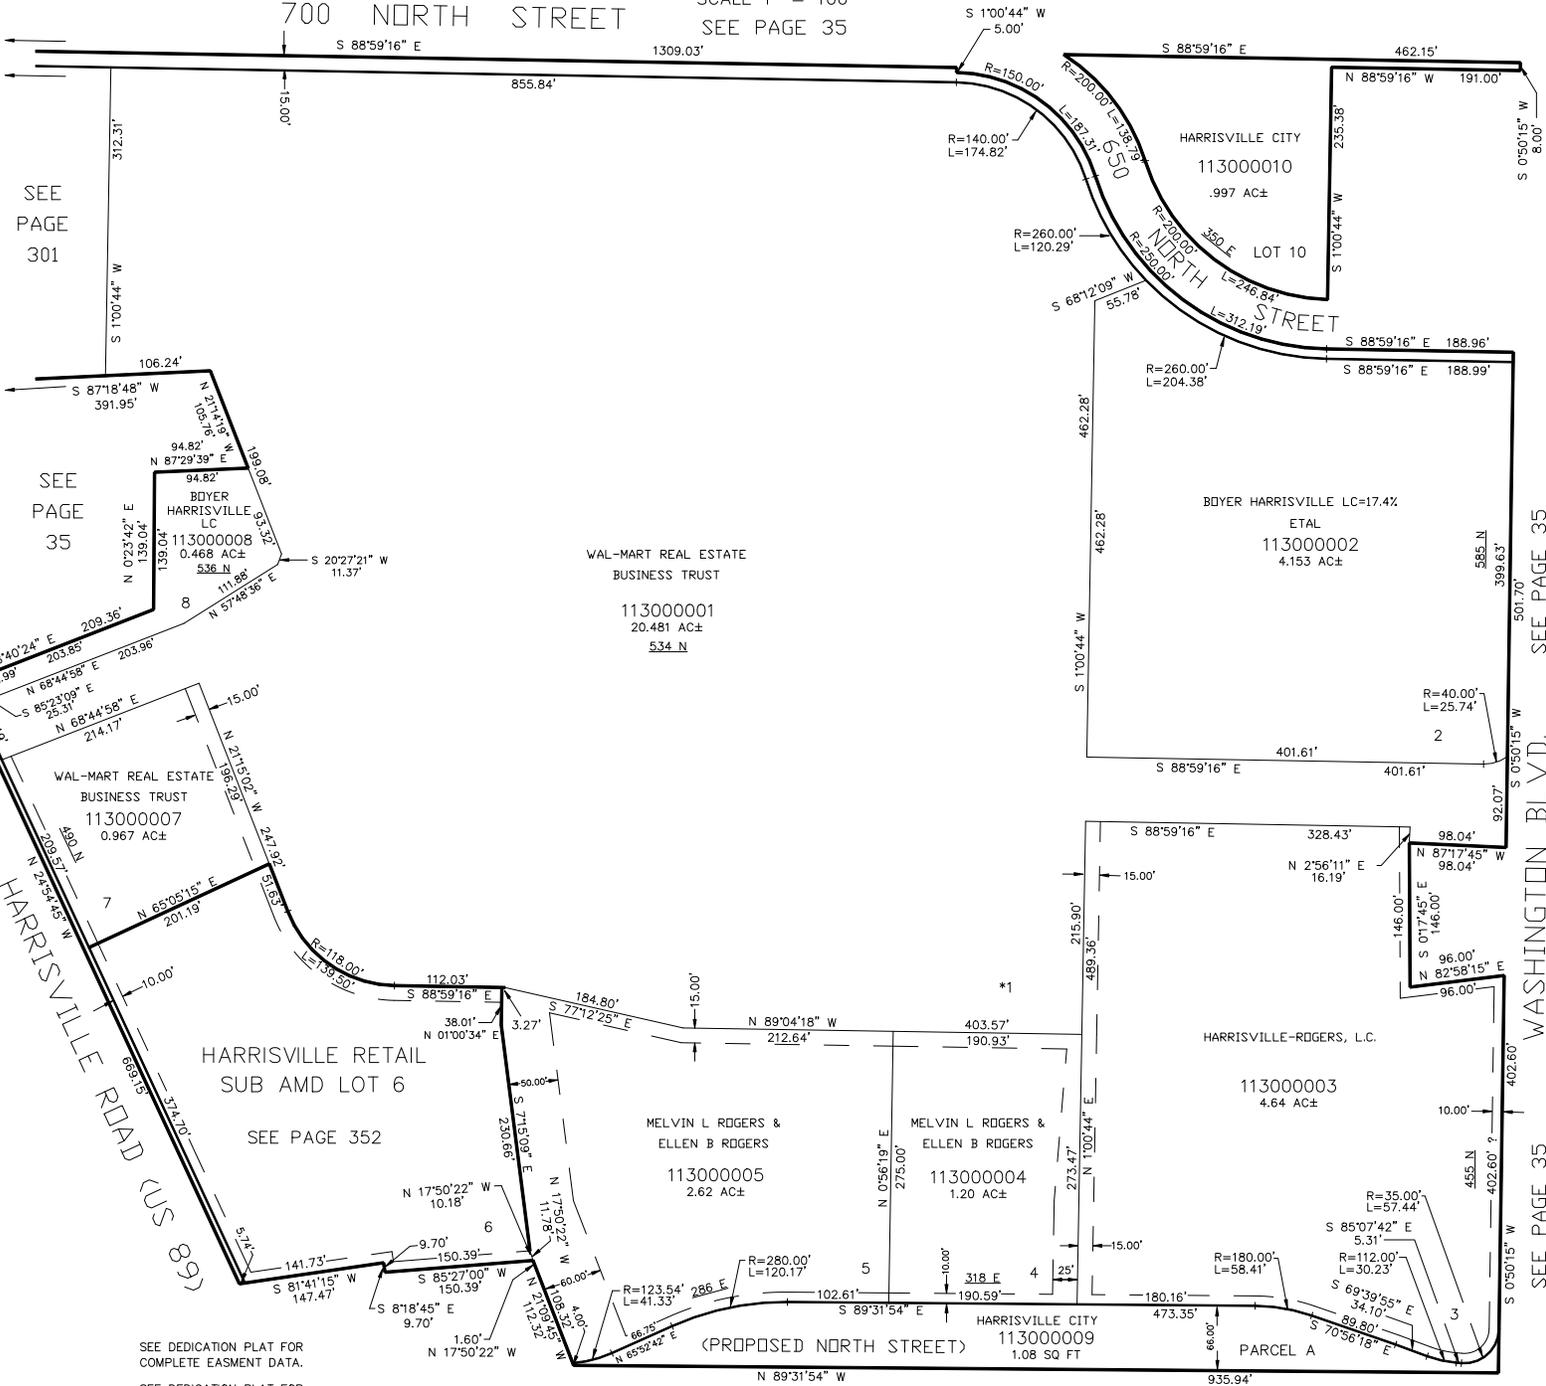

SEE PAGE 35

SEE PAGE 35
 WASHINGTON BLVD.
 SEE PAGE 35

SEE DEDICATION PLAT FOR COMPLETE EASEMENT DATA.
 SEE DEDICATION PLAT FOR LOCATION OF FLOOD ZONES.
 *SEE CORR AFFIDAVIT E#1702330

SEE PAGE 35

10' UTILITY & DRAINAGE EASEMENTS EACH SIDE OF PROPERTY LINES AS INDICATED BY DASHED LINES EXCEPT AS OTHERWISE SHOWN.

FOR COMPLETE ENG DATA SEE ORIGINAL DEDICATION PLAT IN BOOK 51, PAGE 89 OF RECORDS.