

PART OF THE S.E.1/4, OF SECTION 8, T.6N., R.1W., S.L.B. & M.
HARRISVILLE RETAIL SUBDIVISION


300

TAXING UNIT: 20

IN HARRISVILLE CITY

700 NORTH STREET

SCALE 1" = 100'
SEE PAGE 35

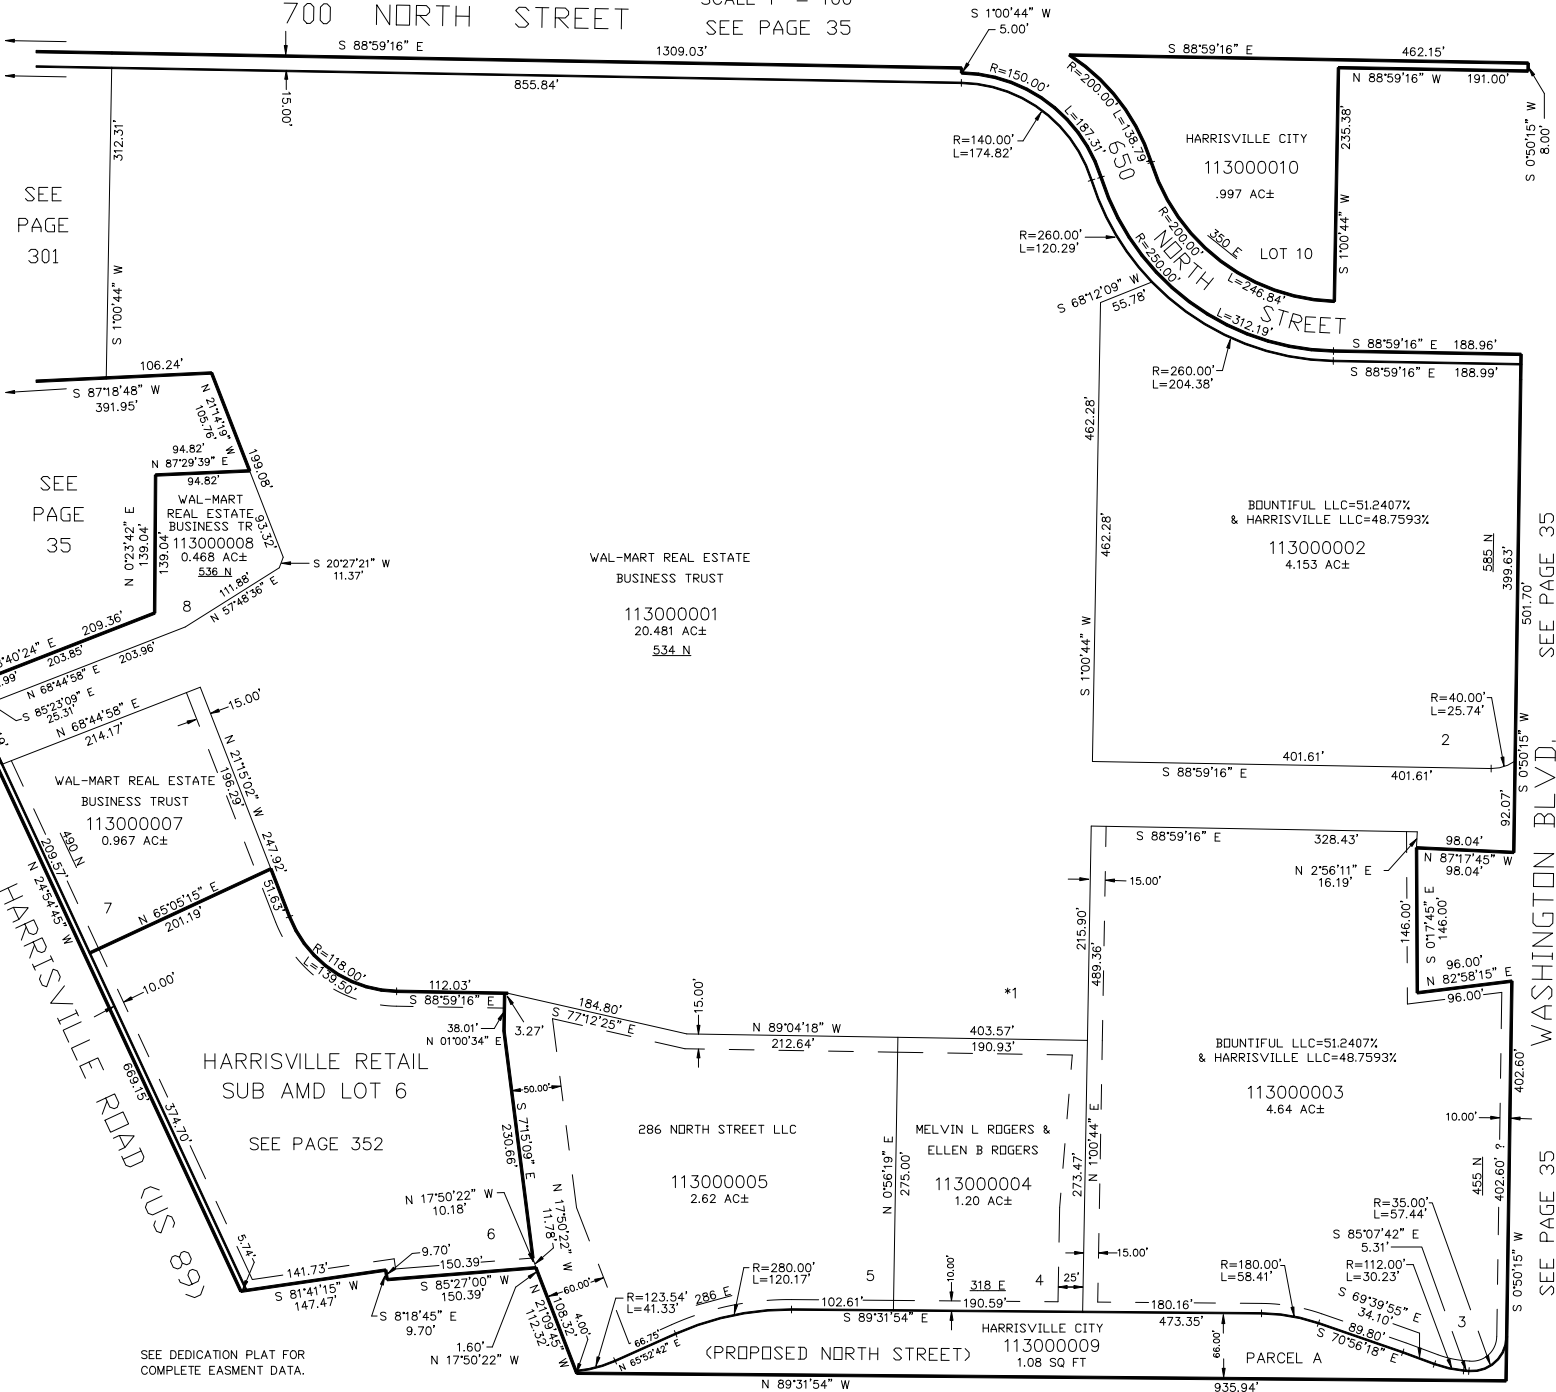

SEE DEDICATION PLAT FOR
COMPLETE EASEMENT DATA.

SEE DEDICATION PLAT FOR
LOCATION OF FLOOD ZONES.

*SEE CORR AFFIDAVIT E#1702330

SEE PAGE 35

10' UTILITY & DRAINAGE EASEMENTS EACH
SIDE OF PROPERTY LINES AS INDICATED
BY DASHED LINES EXCEPT AS OTHERWISE
SHOWN.

FOR COMPLETE ENG DATA SEE
ORIGINAL DEDICATION PLAT IN
BOOK 51, PAGE 89 OF RECORDS.

FOR TAX PURPOSES ONLY

CRR 04-00