

PART OF THE E.1/2, OF SECTION 4, T.6N., R.1W., S.L.B. & M.
NORTH STAR SUBDIVISION NO. 6

303

IN OGDEN CITY


TAXING UNIT: 14

SCALE 1" = 60'

SEE PAGE 3-3

SEE
PAGE
5

SEE
PAGE
5

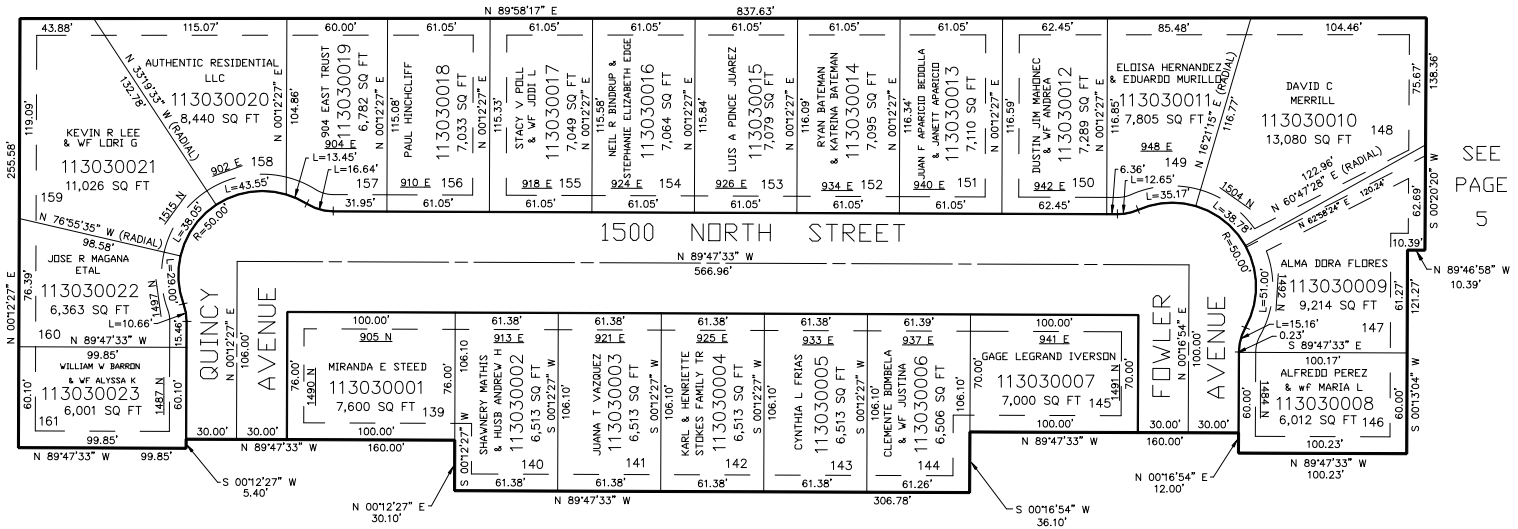

SEE PAGE 5

FOR COMPLETE ENG DATA SEE
 ORIGINAL DEDICATION PLAT IN
 BOOK 52, PAGE 8 OF RECORDS.

10' UTILITY & DRAINAGE EASEMENTS EACH
 SIDE OF PROPERTY LINES AS INDICATED
 BY DASHED LINES EXCEPT AS OTHERWISE
 SHOWN.

FOR TAX PURPOSES ONLY