


PART OF THE W. 1/2, OF SECTION 4, T.6N., R.1W., S.L.B. & M.  
**LOMOND DALE SUBDIVISION NO. 3**

TAXING UNIT: 14

IN OGDEN CITY  
 SCALE 1" = 50'  
 SEE PAGE 6

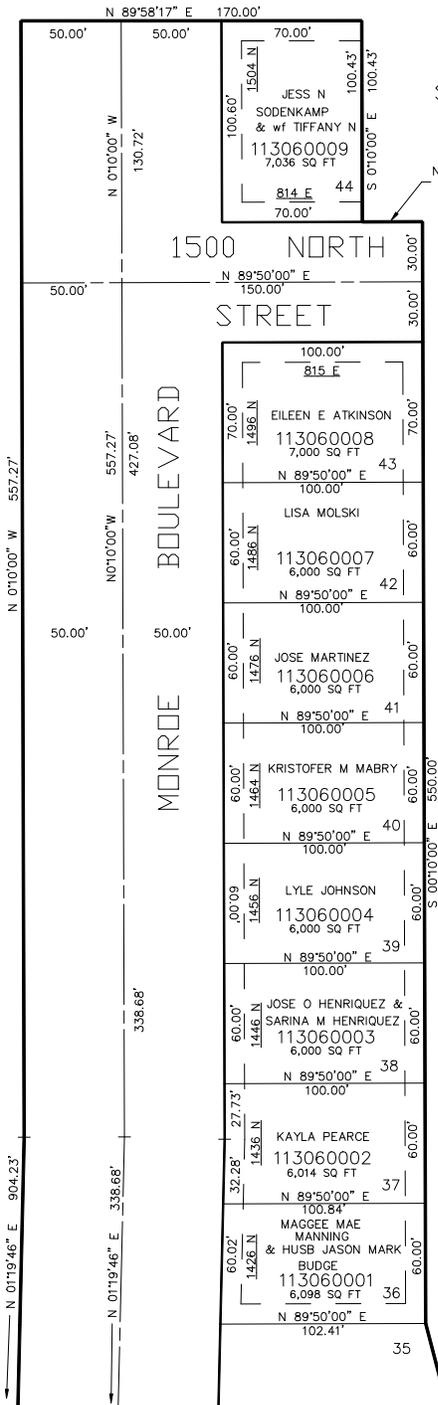

SEE PAGE 276

SEE PAGE 276

SEE PAGE 275

SEE PAGE 6

10' UTILITY & DRAINAGE EASEMENTS EACH SIDE OF PROPERTY LINES AS INDICATED BY DASHED LINES EXCEPT AS OTHERWISE SHOWN.

FOR COMPLETE ENG DATA SEE ORIGINAL DEDICATION PLAT IN BOOK 52, PAGE 89 OF RECORDS.

SEE PAGE 305