


PART OF THE SE 1/4, OF SEC. 5, & SW 1/4 OF SEC. 4T.6N., R.1W., S.L.B. & M.
WASHINGTON PLACE SUBDIVISION PHASE 1

IN OGDEN CITY

TAXING UNIT: 14

SCALE 1" = 50'

SEE PAGE 16-1

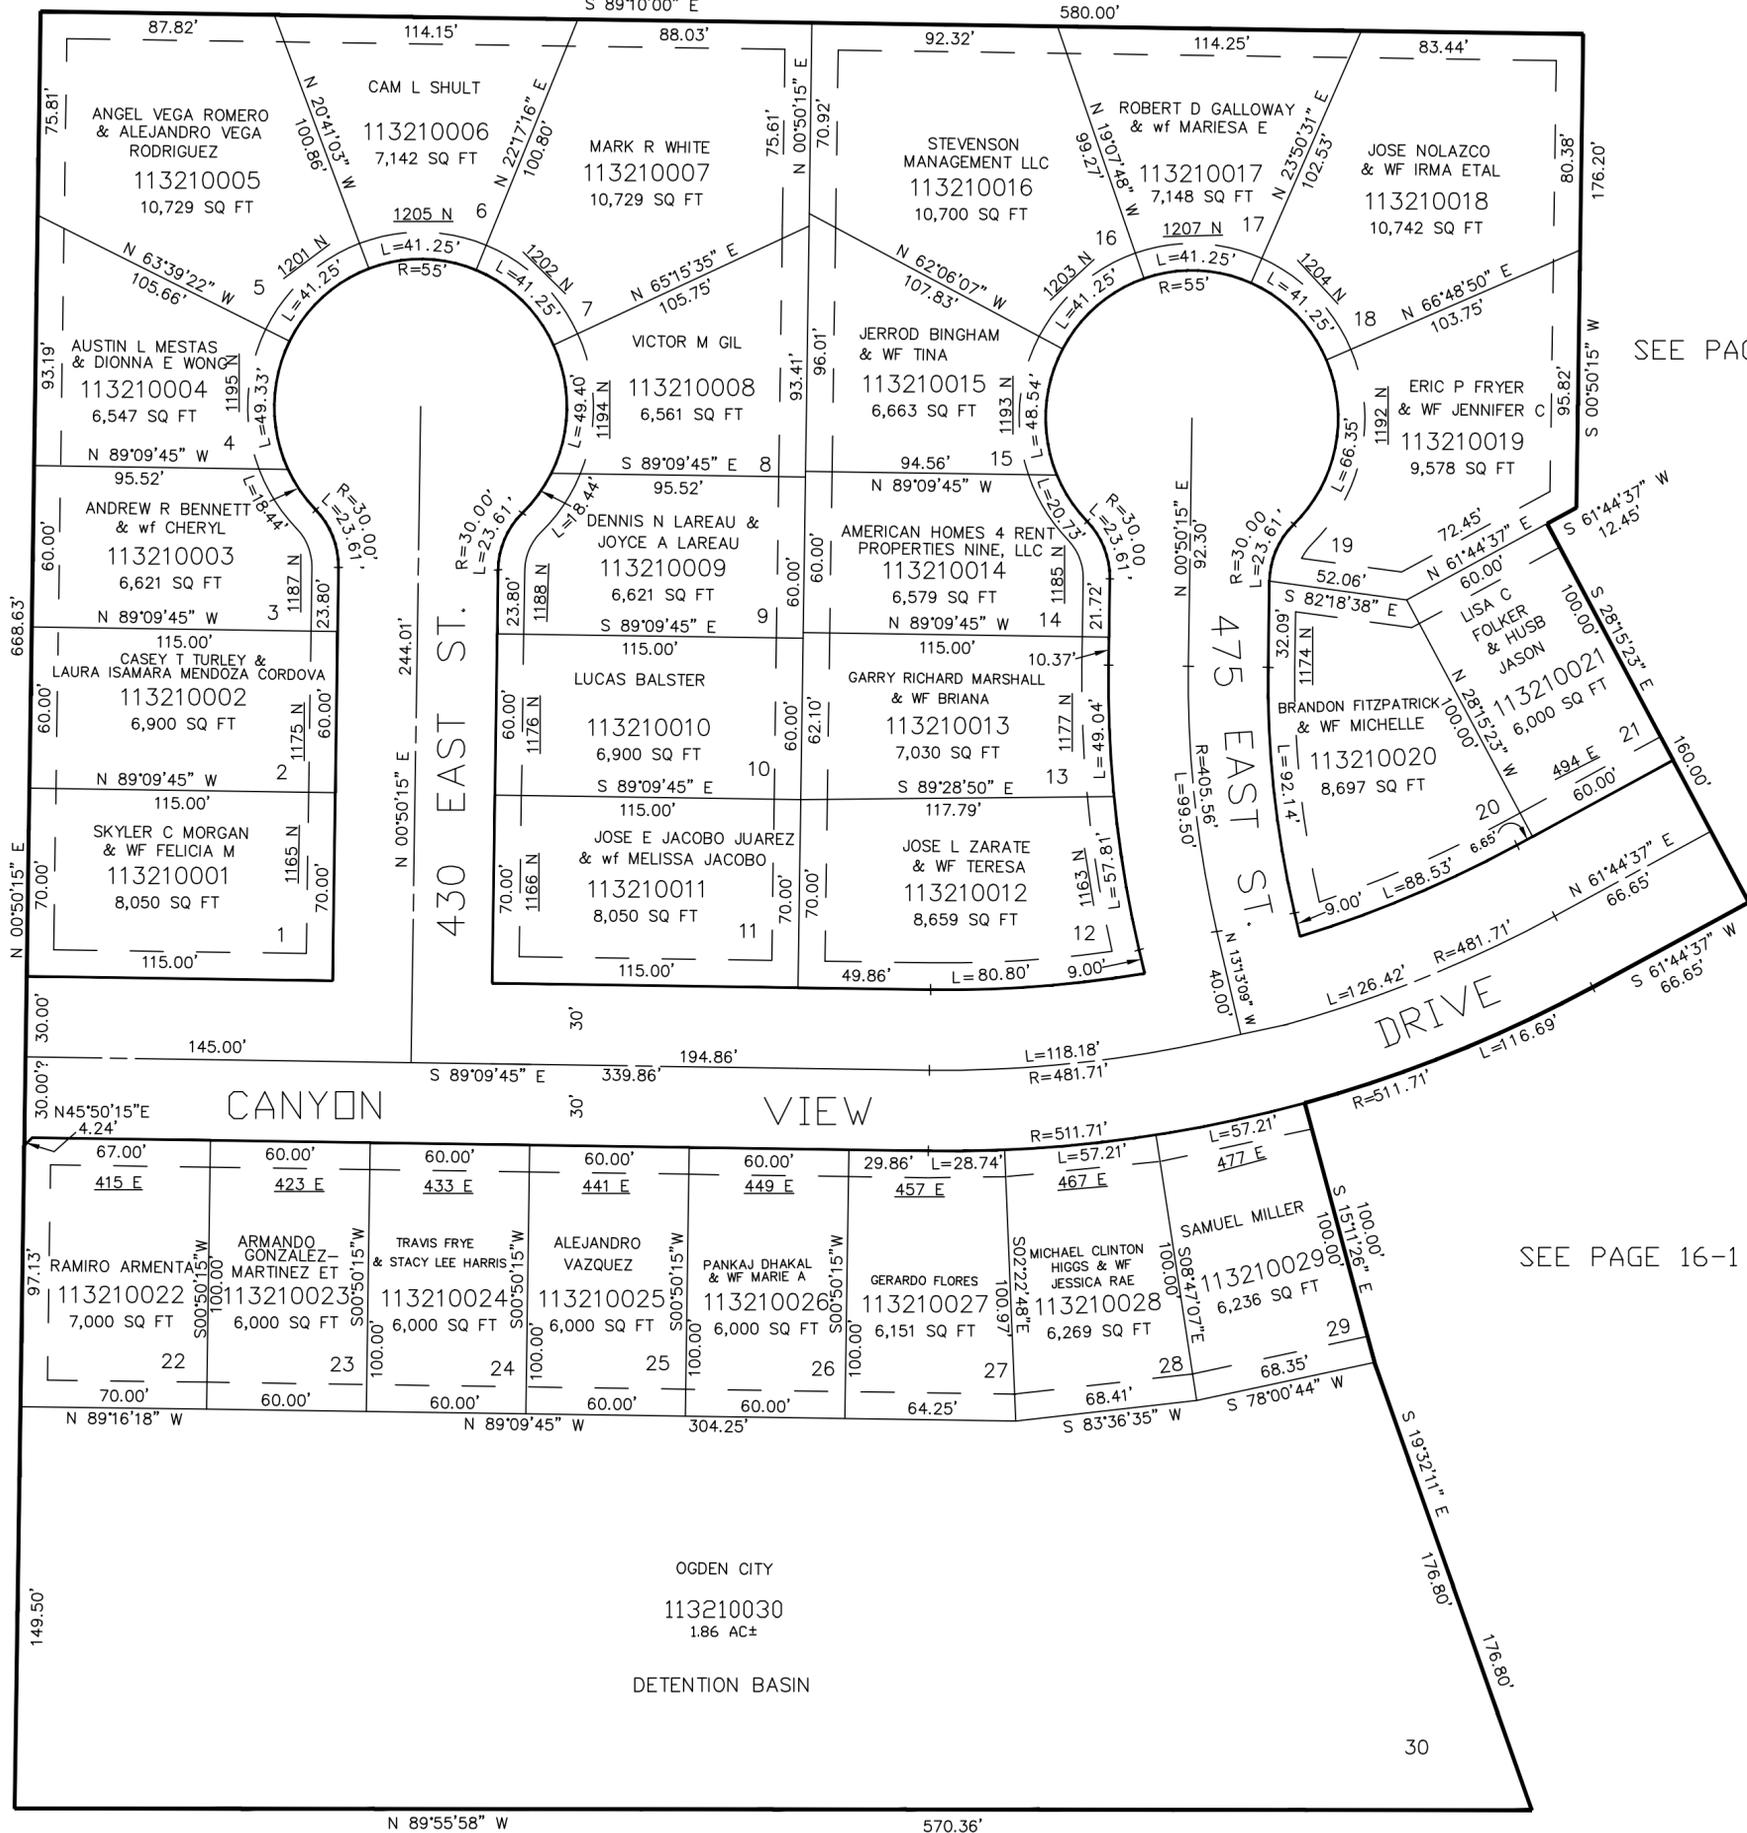

SEE PAGE 16-1

SEE PAGE 16-1

SEE PAGE 16-1

10' UTILITY & DRAINAGE EASEMENTS EACH SIDE OF PROPERTY LINES AS INDICATED BY DASHED LINES EXCEPT AS OTHERWISE SHOWN.

FOR COMPLETE ENG DATA SEE ORIGINAL DEDICATION PLAT IN BOOK 54, PAGE 99 OF RECORDS.

SEE PAGE 16-1