


PART OF THE SE.1/4 OF SECTION 4, T.6N., R.1W., S.L.B. & M.
MOUNTAIN RIDGE PHASE 4 SUBDIVISION

IN OGDEN CITY
SCALE 1" = 60'

TAXING UNIT: 25

SEE PAGE 5

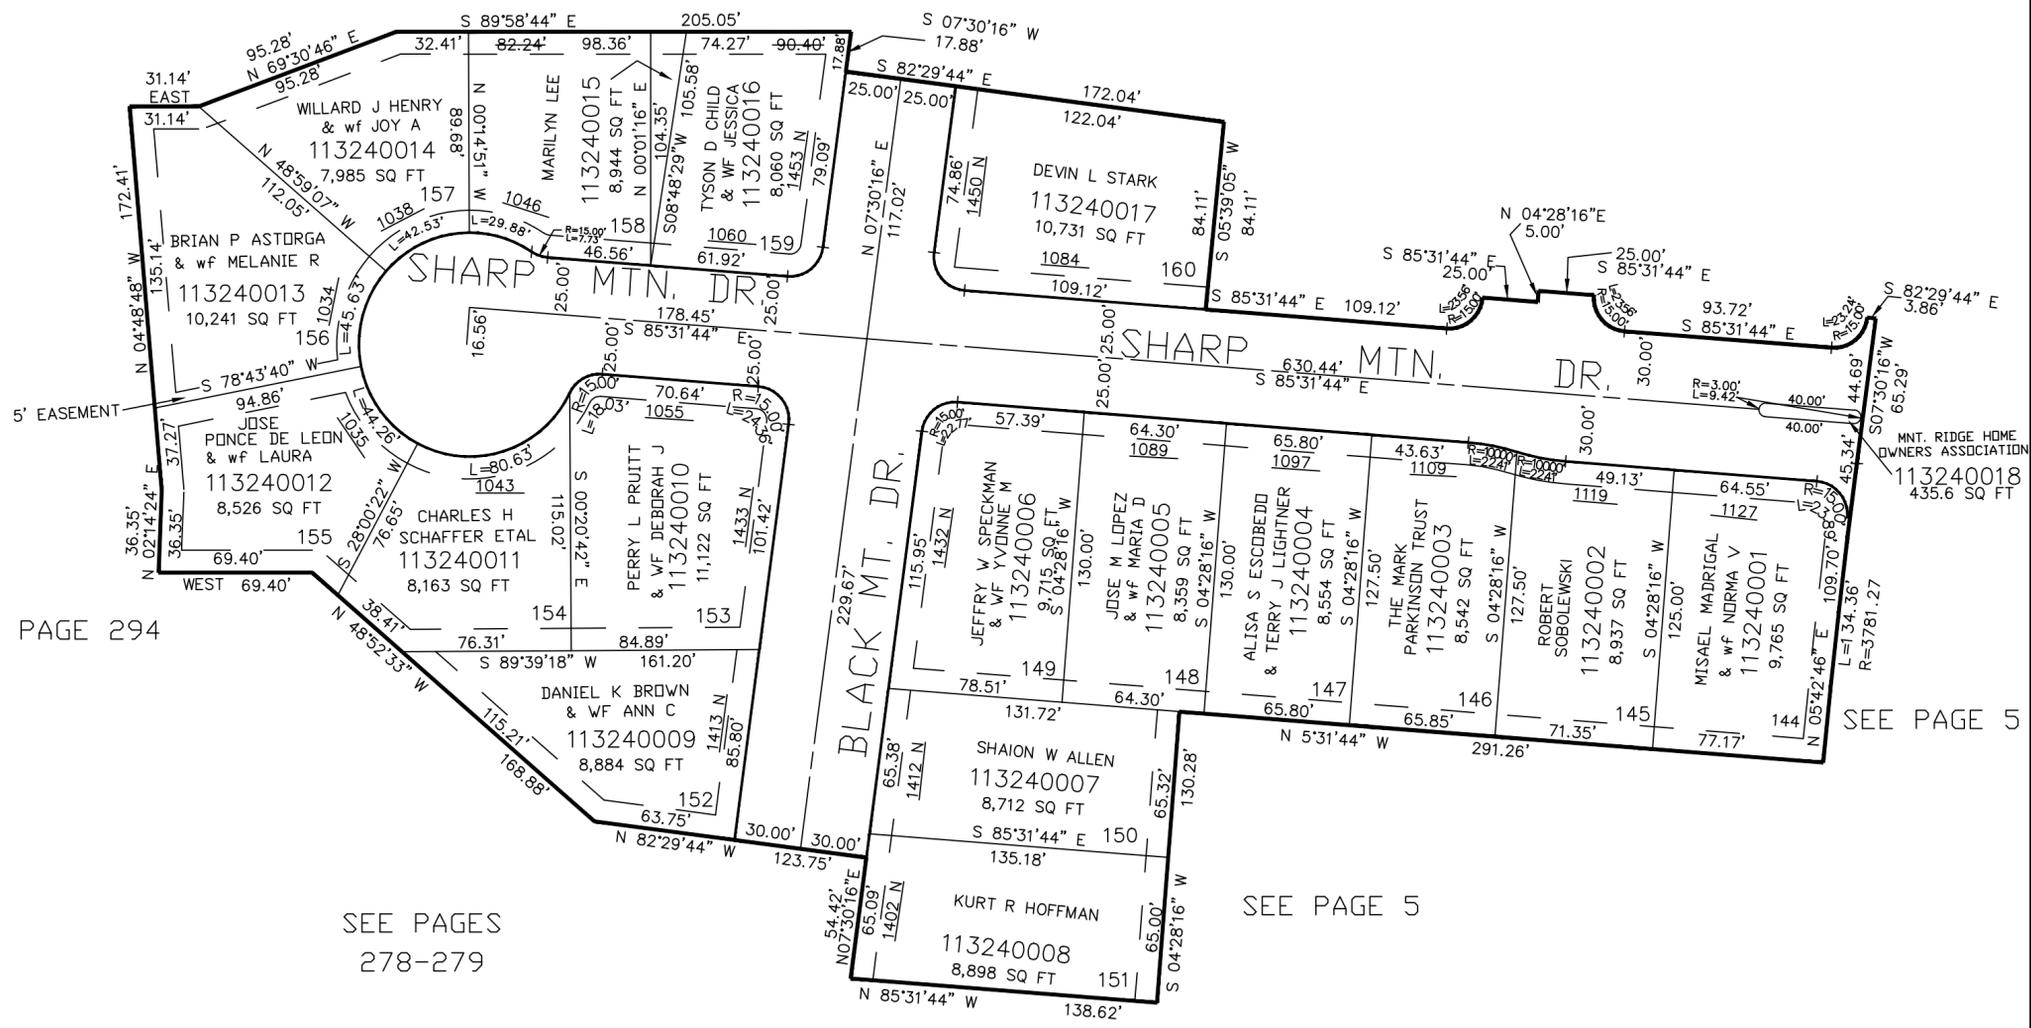

SEE PAGE 294

SEE PAGES
278-279

SEE PAGE 5

SEE PAGE 5

10' UTILITY & DRAINAGE EASEMENTS EACH
SIDE OF PROPERTY LINES AS INDICATED
BY DASHED LINES EXCEPT AS OTHERWISE
SHOWN.

FOR COMPLETE ENG DATA SEE
ORIGINAL DEDICATION PLAT IN
BOOK 55, PAGE 5 OF RECORDS.