


PART OF THE SE.1/4 OF SECTION 4, T.6N., R.1W., S.L.B. & M.  
**MOUNTAIN RIDGE PHASE 4 SUBDIVISION**

IN OGDEN CITY

TAXING UNIT: 25

SCALE 1" = 60'

SEE PAGE 5

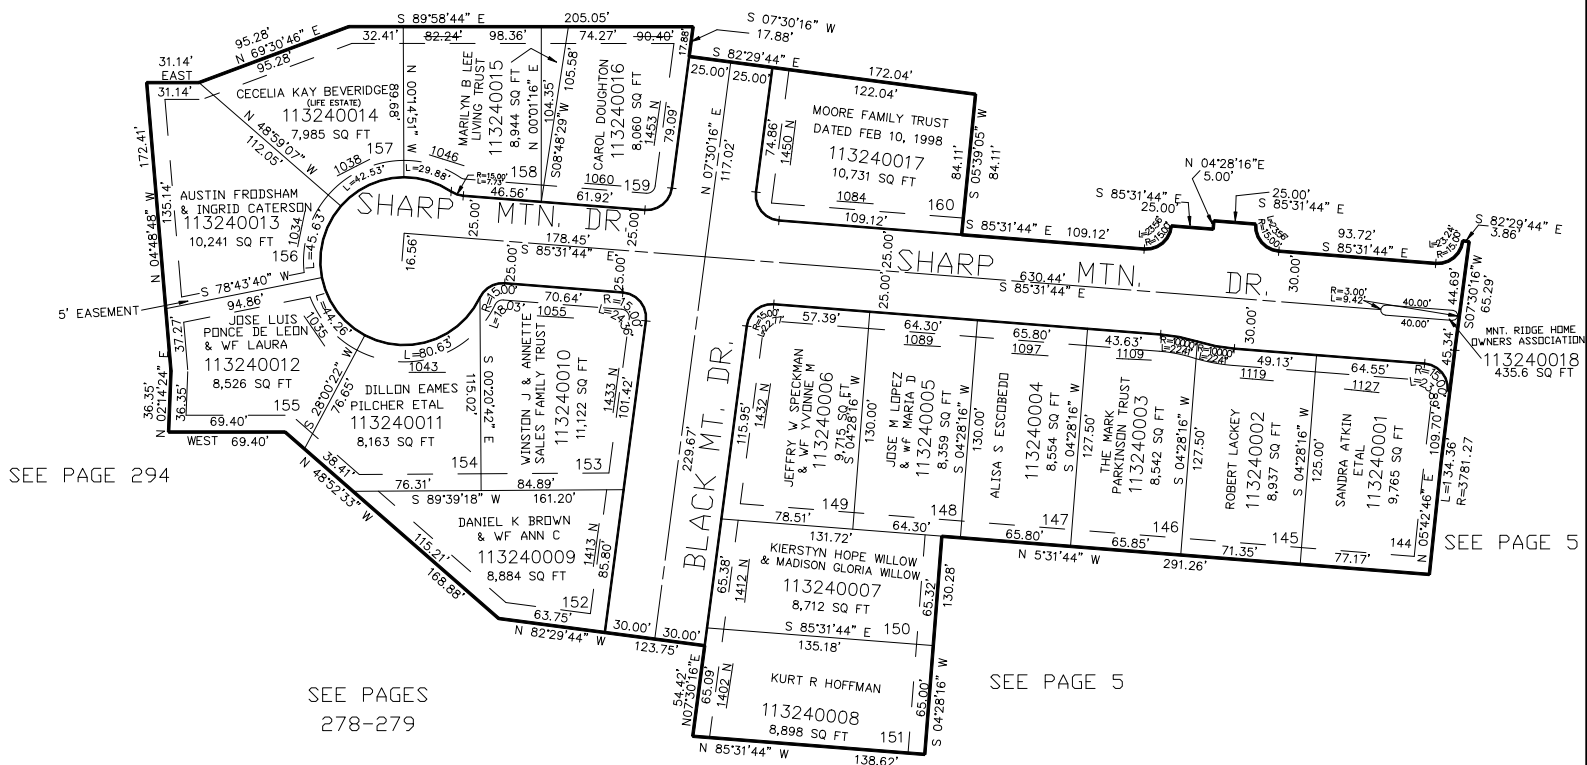

10' UTILITY & DRAINAGE EASEMENTS EACH  
 SIDE OF PROPERTY LINES AS INDICATED  
 BY DASHED LINES EXCEPT AS OTHERWISE  
 SHOWN.

FOR COMPLETE ENG DATA SEE  
 ORIGINAL DEDICATION PLAT IN  
 BOOK 55, PAGE 5 OF RECORDS.

\*FOR TAX PURPOSES ONLY\*

KBL 12-01