


PART OF THE NW.15, OF SECTION 15, T.6N., R.1W., S.L.B. & M.
SHERIDAN HILLS SUBDIVISION PHASE 2

IN OGDEN CITY
SCALE 1" = 50'

TAXING UNIT: 25

SEE PAGE 89

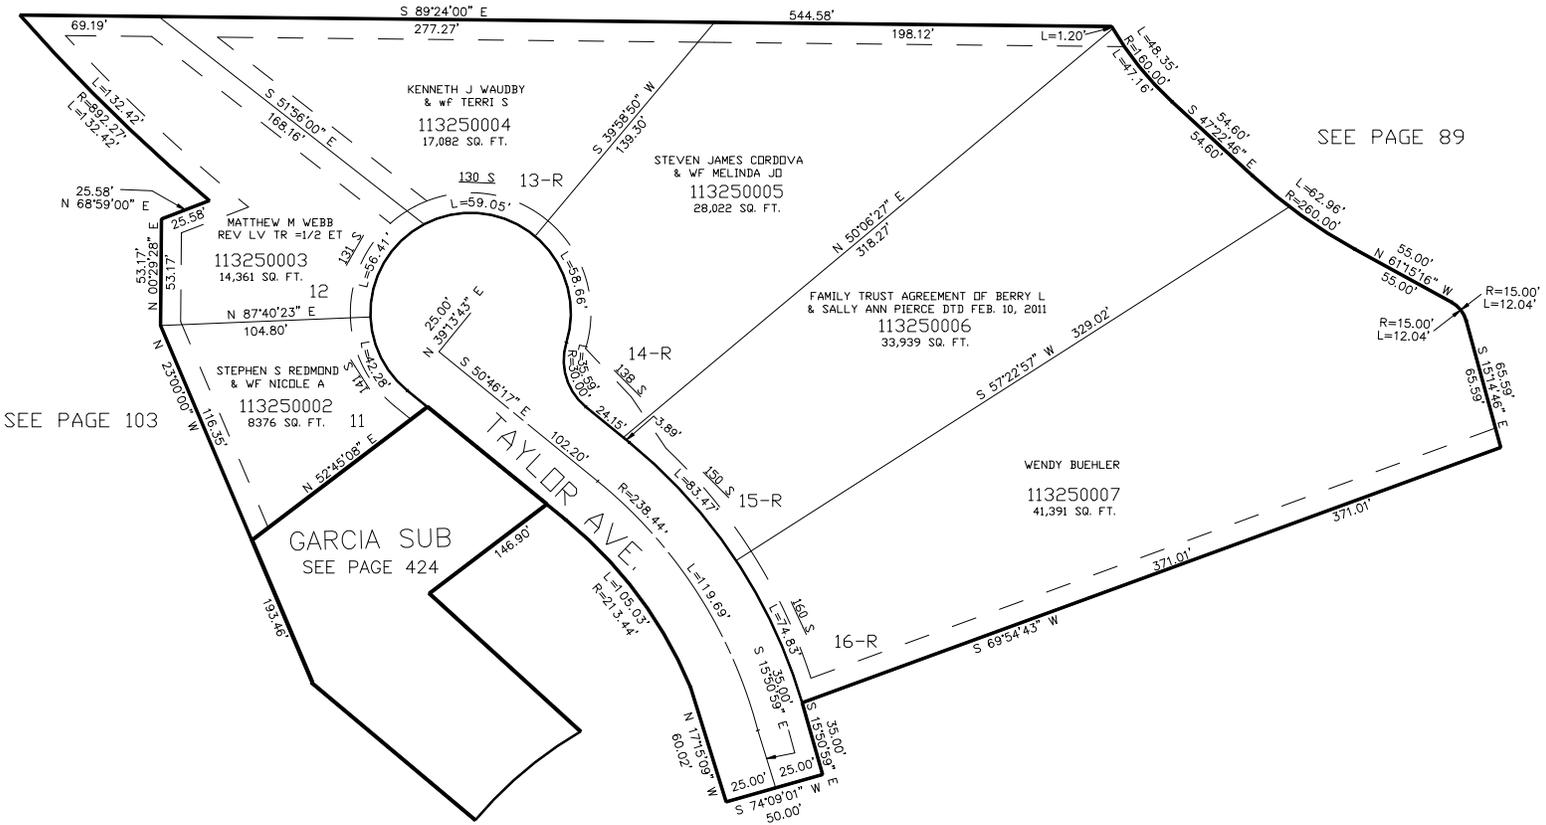

SEE PAGE 103

SEE PAGE 89

GARCIA SUB
SEE PAGE 424

SEE PAGE 326

FOR COMPLETE ENG DATA SEE
ORIGINAL DEDICATION PLAT IN
BOOK 55, PAGE 22 OF RECORDS.

10' UTILITY & DRAINAGE EASEMENTS EACH
SIDE OF PROPERTY LINES AS INDICATED
BY DASHED LINES EXCEPT AS OTHERWISE
SHOWN.