

PART OF THE NE.1/4, OF SECTION 4, T.6N., R.1W., S.L.B. & M.

GREENFIELD SUBDIVISION PHASE 15

IN NORTH OGDEN CITY

TAXING UNIT: 10

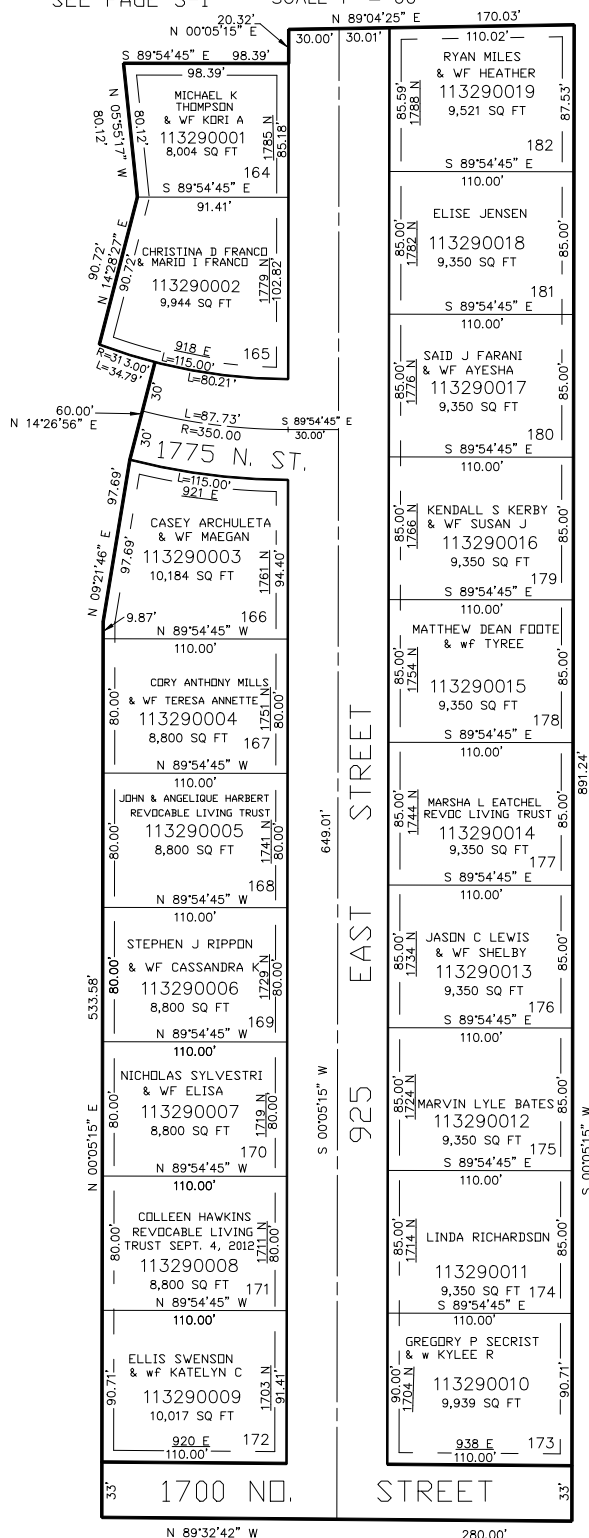
SEE PAGE 3-1

SCALE 1" = 60'

SEE PAGE 232

SEE PAGE 292

SEE PAGE 3-1

FOR COMPLETE ENG DATA SEE
ORIGINAL DEDICATION PLAT IN
BOOK 56, PAGE 1 OF RECORDS.7' UTILITY & DRAINAGE EASEMENTS EACH
SIDE OF PROPERTY LINES AS INDICATED
BY DASHED LINES EXCEPT AS OTHERWISE
SHOWN.

SEE PAGE 3-1

FOR TAX PURPOSES ONLY

KBL 06-02