

PART OF THE NE.1/4, OF SECTION 4, T.6N., R.1W., S.L.B. & M.
SILVER SPRINGS SUBDIVISION PHASE 5


IN NORTH OGDEN CITY

TAXING UNIT: 10

SCALE 1" = 40'

SEE PAGE 3-2

SEE PAGE 3-2

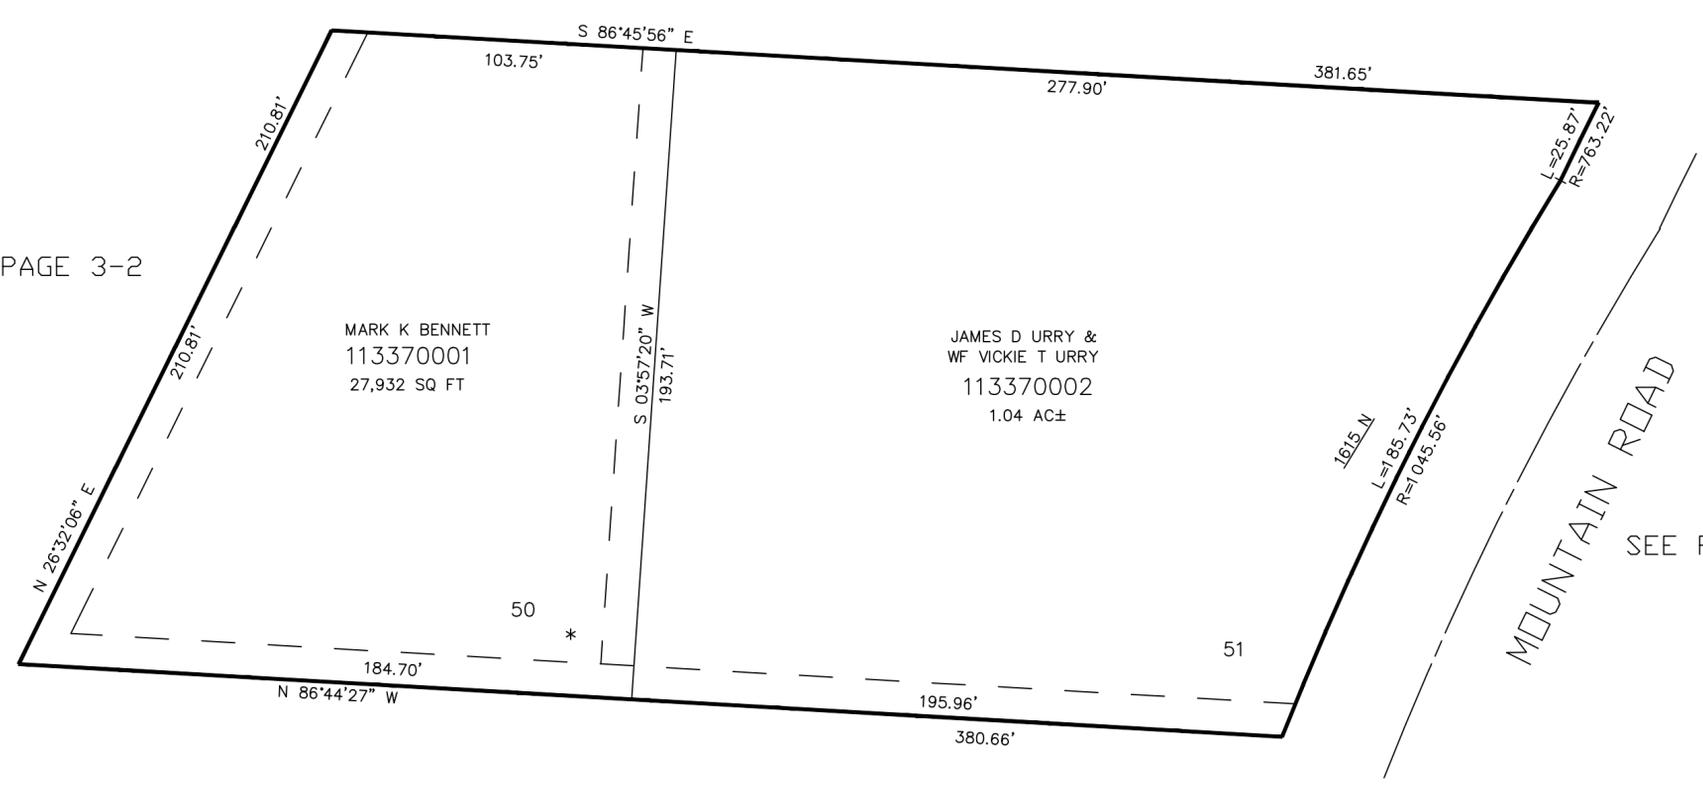

SEE PAGE 157

* FOR SEWER LATERAL EASEMENT SEE DED. PLAT

SEE PAGE 262

FOR COMPLETE ENG DATA SEE ORIGINAL DEDICATION PLAT IN BOOK 57, PAGE 87 OF RECORDS.

10' UTILITY & DRAINAGE EASEMENTS EACH SIDE OF PROPERTY LINES AS INDICATED BY DASHED LINES EXCEPT AS OTHERWISE SHOWN.