


PART OF THE NE.1/4, OF SECTION 4, T.6N., R.1W., S.L.B. & M.
SILVER SPRINGS SUBDIVISION PHASE 5

IN NORTH OGDEN CITY

TAXING UNIT: 10

SCALE 1" = 40'

SEE PAGE 3-2

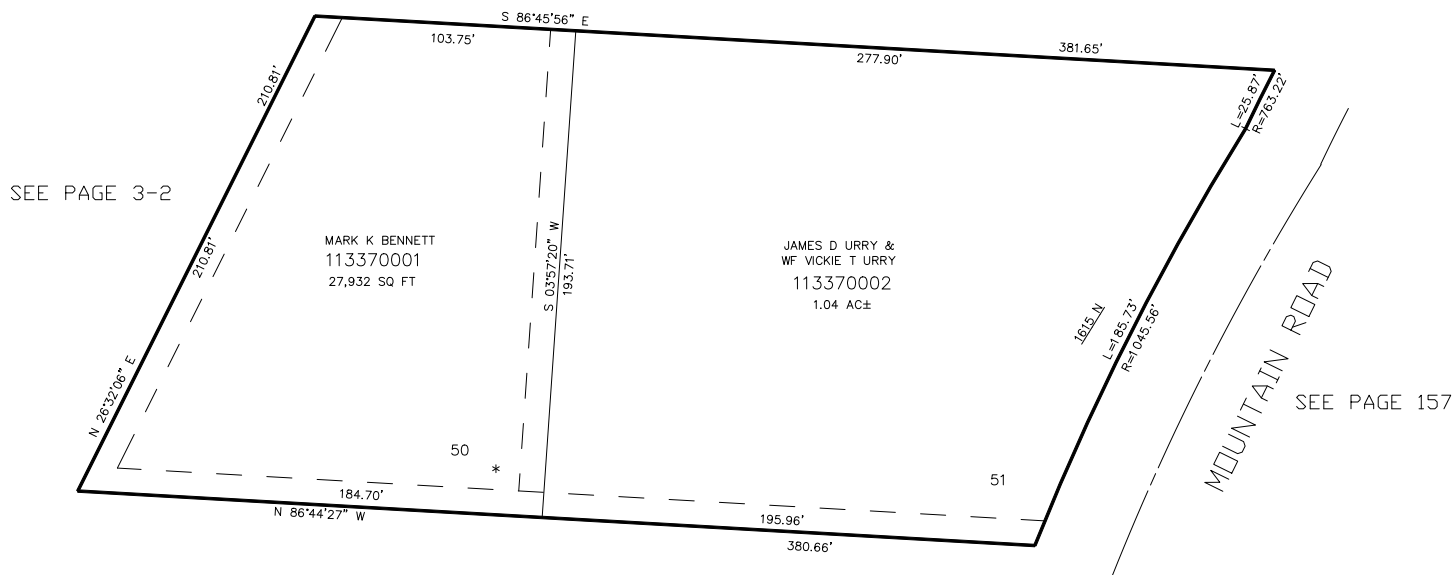

* FOR SEWER LATERAL EASEMENT SEE DED. PLAT

SEE PAGE 262

10' UTILITY & DRAINAGE EASEMENTS EACH
SIDE OF PROPERTY LINES AS INDICATED
BY DASHED LINES EXCEPT AS OTHERWISE
SHOWN.

FOR COMPLETE ENG DATA SEE
ORIGINAL DEDICATION PLAT IN
BOOK 57, PAGE 87 OF RECORDS.