


PART OF THE SE.1/4, OF SECTION 5 AND THE NE 1/4, OF SECTION 8, T.6N., R.1W., S.L.B. & M.
ASCENSION LUTHERAN CHURCH SUBDIVISION

IN HARRISVILLE CITY
SCALE 1" = 40'

TAXING UNIT: 12,20

SEE PAGE 16

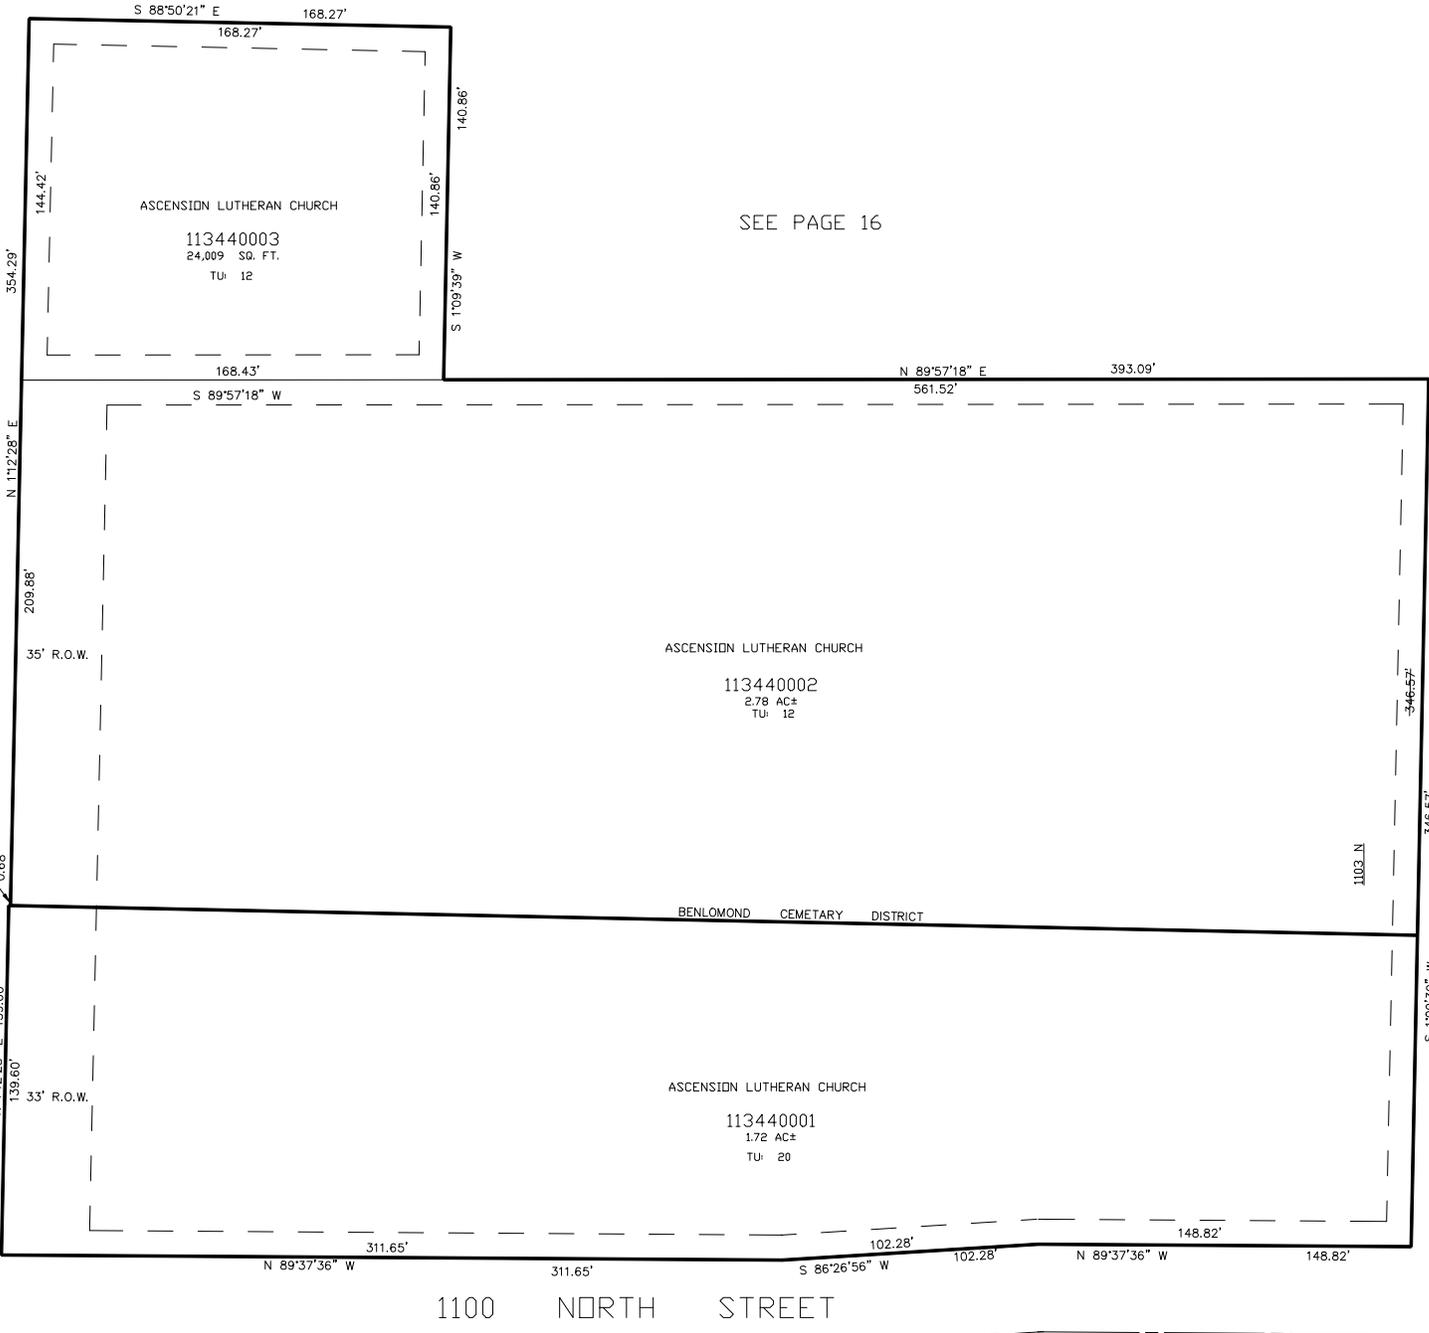

SEE PAGE 16

SEE PAGE 16

10' UTILITY & DRAINAGE EASEMENTS EACH SIDE OF PROPERTY LINES AS INDICATED BY DASHED LINES EXCEPT AS OTHERWISE SHOWN.

SEE PAGE 27-1

FOR COMPLETE ENG DATA SEE ORIGINAL DEDICATION PLAT IN BOOK 58, PAGE 86 OF RECORDS.