


SEE PAGE 23

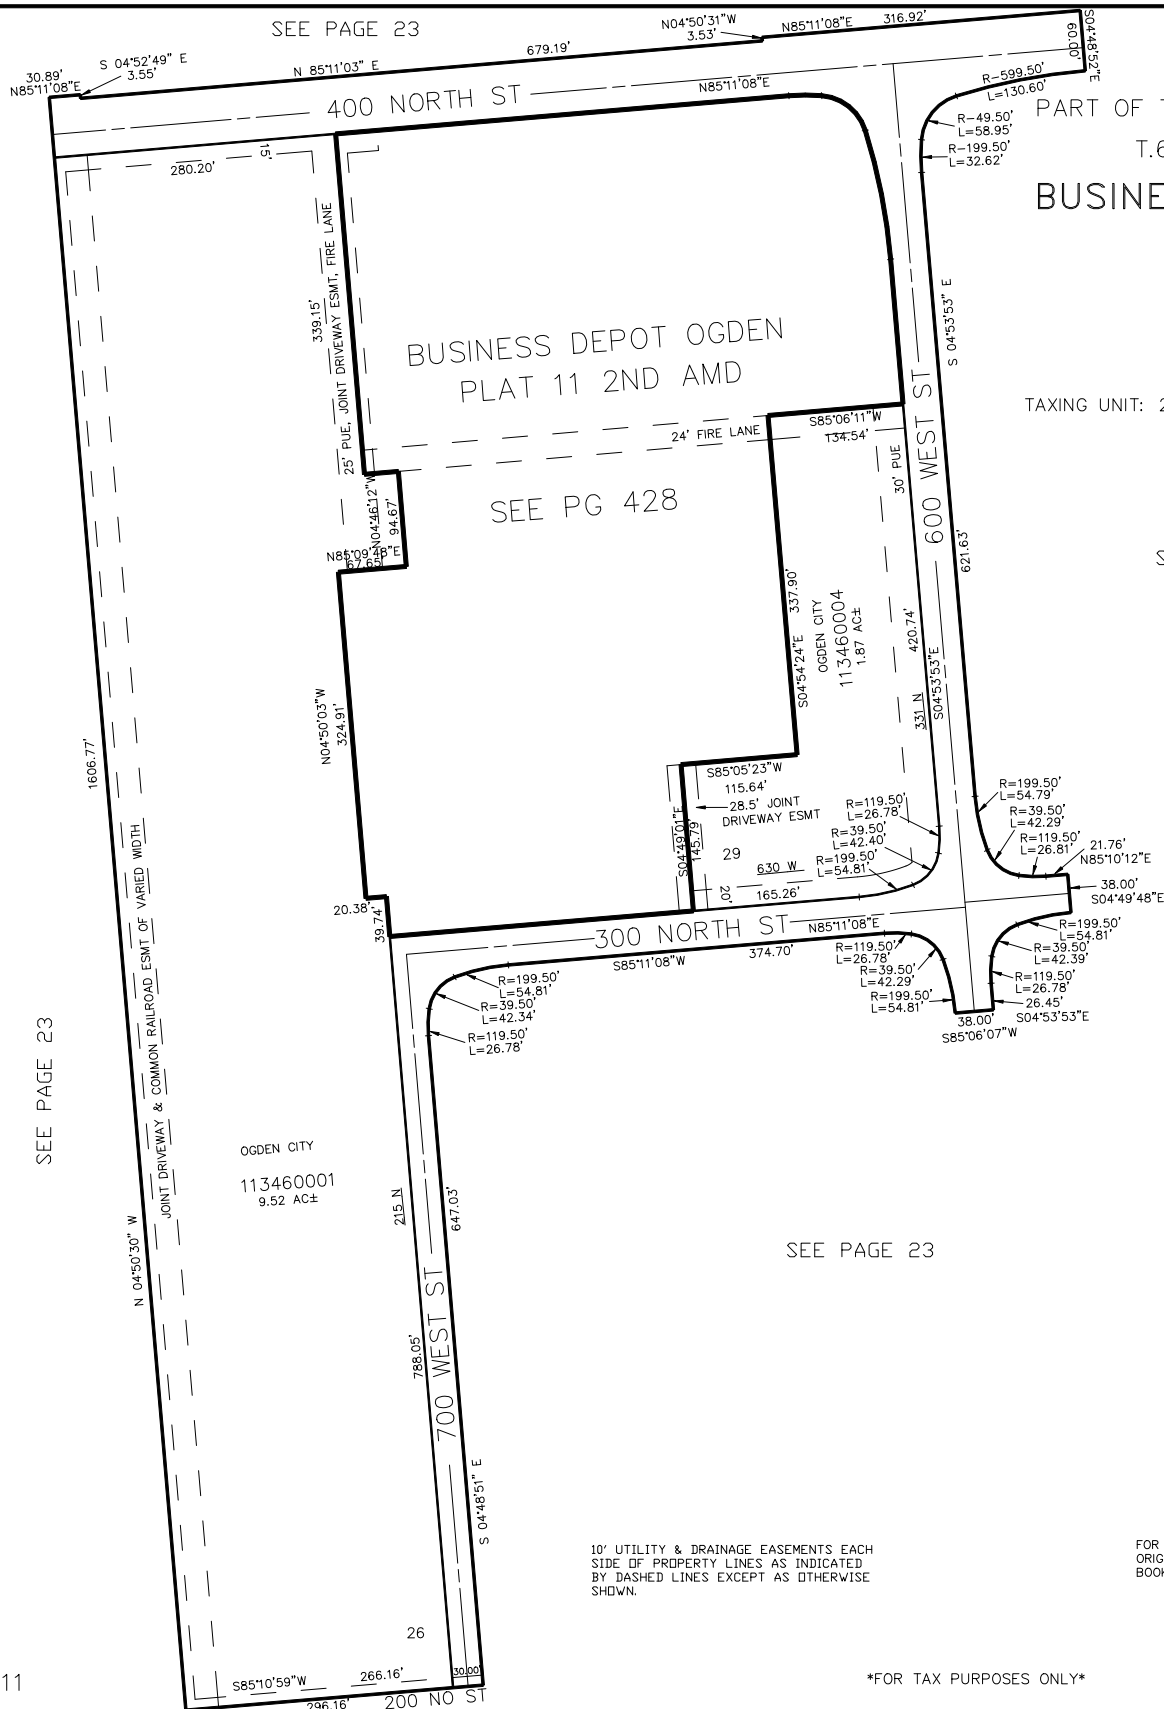

PART OF THE SOUTH 1/2 OF SECTION 7,
T.6N., R.1W., S.L.B. & M

BUSINESS DEPOT OGDEN

PLAT 11

IN OGDEN CITY

SCALE 1" = 100'

TAXING UNIT: 25

SEE PAGE 23

SEE PAGE 23

10' UTILITY & DRAINAGE EASEMENTS EACH
SIDE OF PROPERTY LINES AS INDICATED
BY DASHED LINES EXCEPT AS OTHERWISE
SHOWN.

FOR COMPLETE ENG DATA SEE
ORIGINAL DEDICATION PLAT IN
BOOK 58, PAGE 99 OF RECORDS.

FOR TAX PURPOSES ONLY

LK 12-03