


PART OF THE SE.1/4, OF SECTION 7 & THE SW. 1/4, OF SECTION 8, T.6N., R.1W., S.L.B. & M.
FORT BINGHAM PHASE 1

SCALE 1" = 50'
 TAXING UNIT: 25

IN OGDEN CITY
 LOTS 5 TO 18

SEE PAGE 25

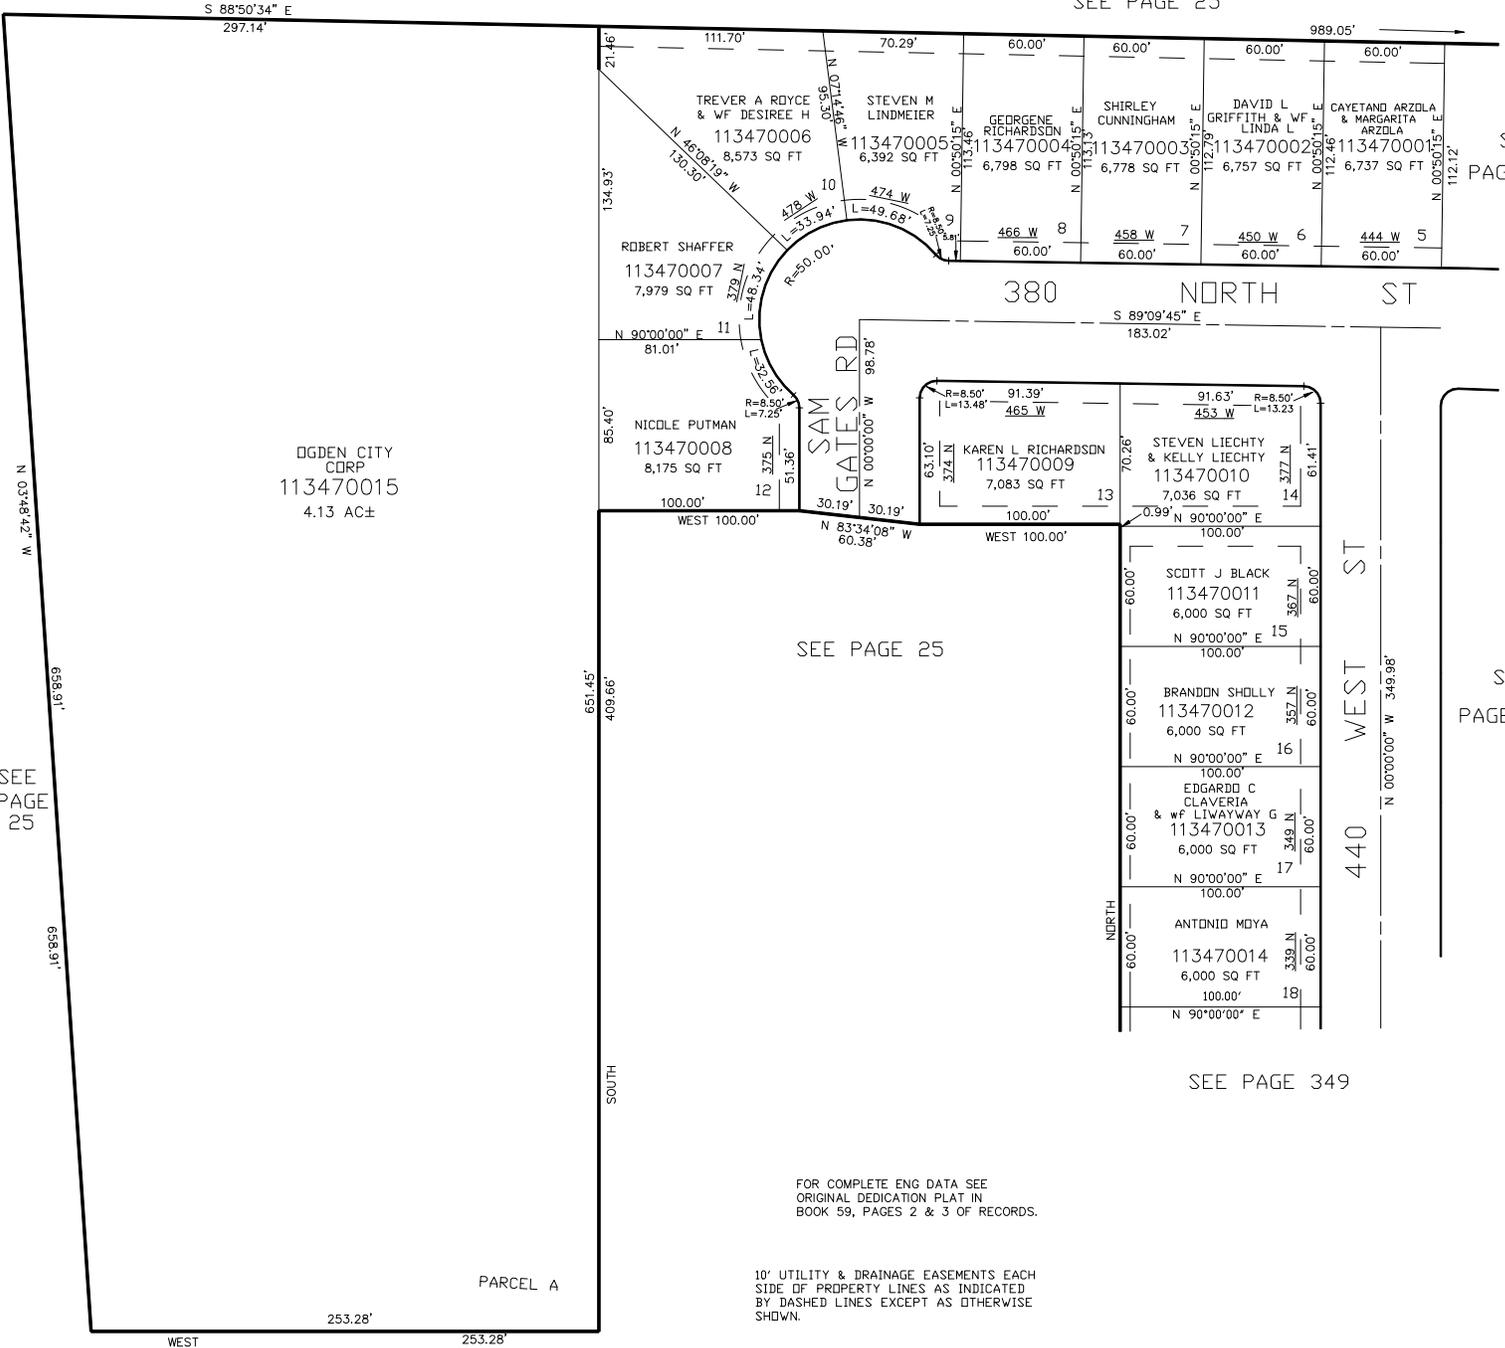

SEE PAGE 348

SEE PAGE 348

SEE PAGE 349

FOR COMPLETE ENG DATA SEE ORIGINAL DEDICATION PLAT IN BOOK 59, PAGES 2 & 3 OF RECORDS.

10' UTILITY & DRAINAGE EASEMENTS EACH SIDE OF PROPERTY LINES AS INDICATED BY DASHED LINES EXCEPT AS OTHERWISE SHOWN.