


PART OF THE SE.1/4, OF SECTION 7 & THE SW. 1/4, OF SECTION 8, T.6N., R.1W., S.L.B. & M.
FORT BINGHAM PHASE 1

SCALE 1" = 50'
 TAXING UNIT: 25

IN OGDEN CITY
 LOTS 5 TO 18

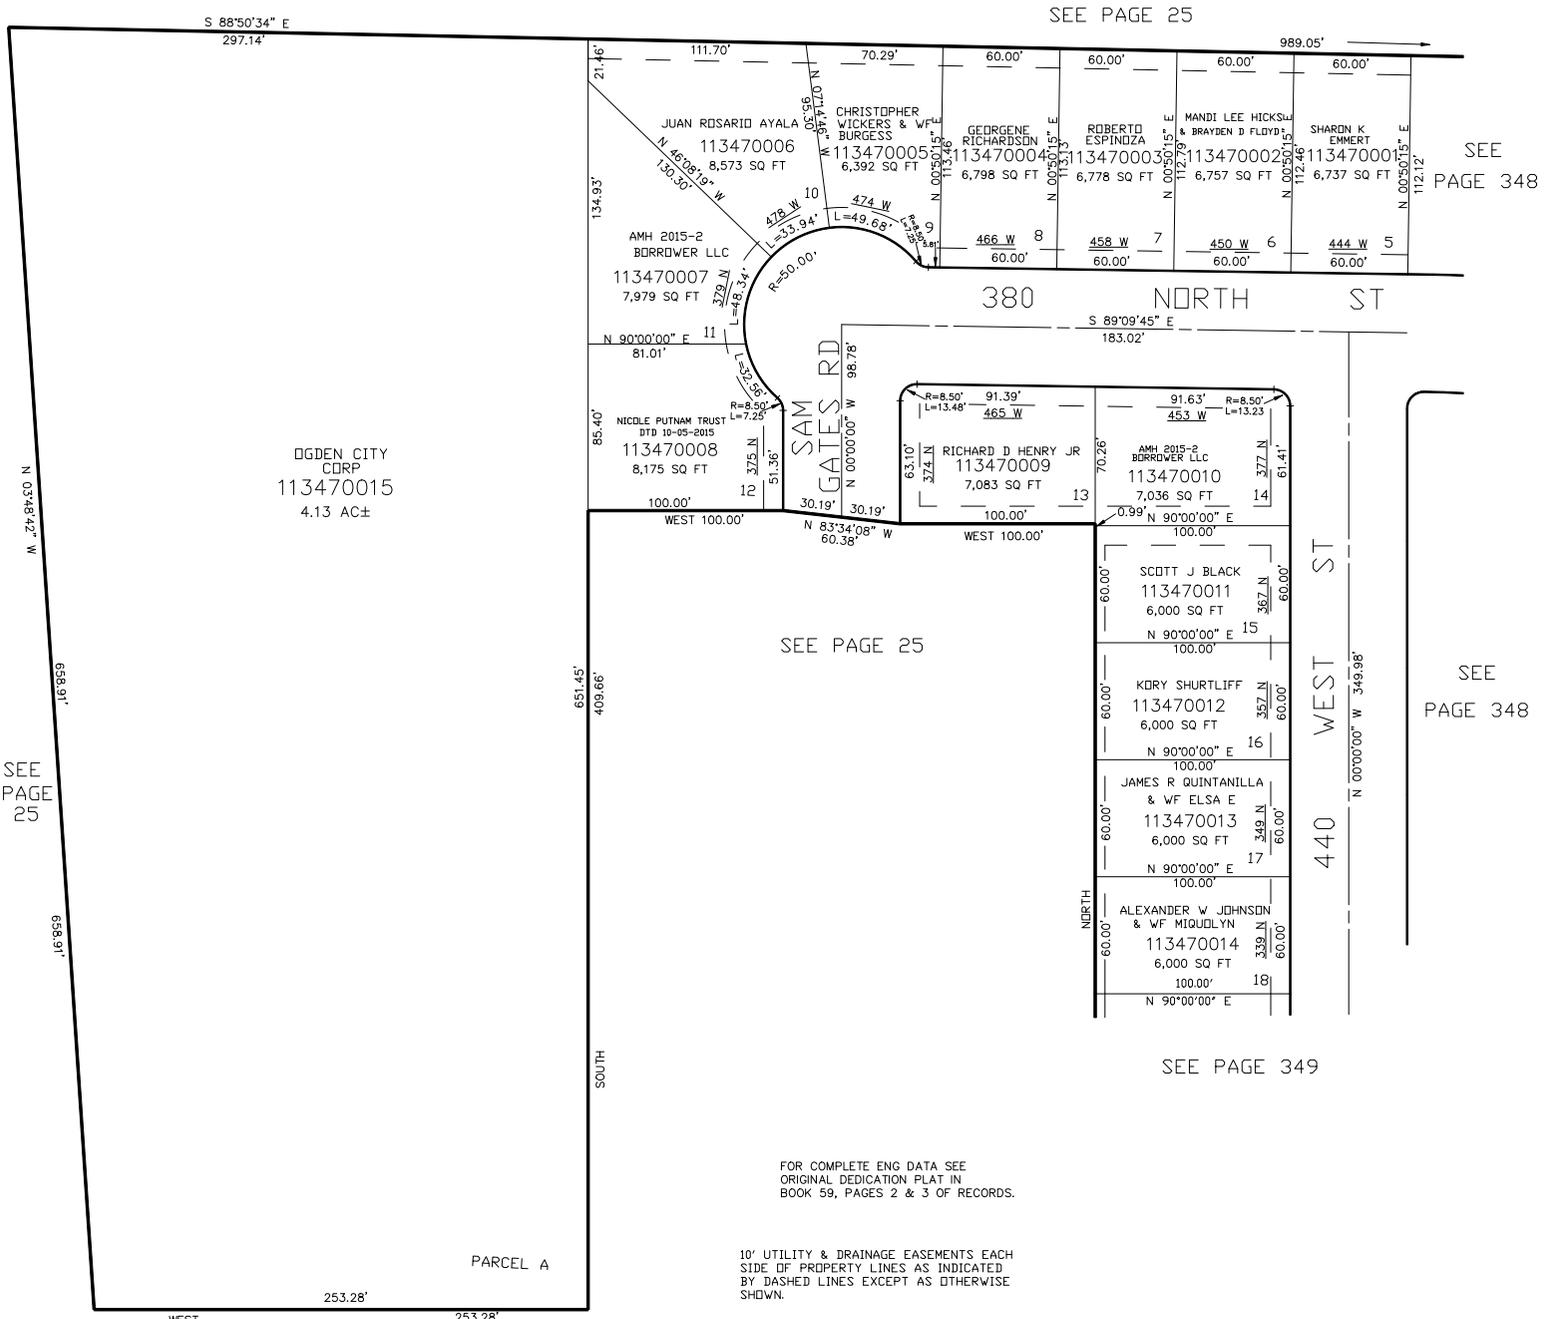

SEE PAGE 25

SEE PAGE 348

380 NORTH ST

SEE PAGE 25

SEE PAGE 348

440 WEST ST

SEE PAGE 349

FOR COMPLETE ENG DATA SEE ORIGINAL DEDICATION PLAT IN BOOK 59, PAGES 2 & 3 OF RECORDS.

10' UTILITY & DRAINAGE EASEMENTS EACH SIDE OF PROPERTY LINES AS INDICATED BY DASHED LINES EXCEPT AS OTHERWISE SHOWN.

WEST 253.28' 253.28'