

PART OF THE SE.1/4, OF SECTION 7 & THE SW. 1/4, OF SECTION 8, T.6N., R.1W., S.L.B. & M.  
**FORT BINGHAM PHASE 1**

348

LOTS 1-4, 21-24, & 28-31  
 IN OGDEN CITY

SCALE 1" = 50'

TAXING UNIT: 25

SEE PAGE 25


SEE PAGE 347

SEE PAGE 347

SEE PAGE 349

SEE PAGE 349

SEE PAGE 42-2

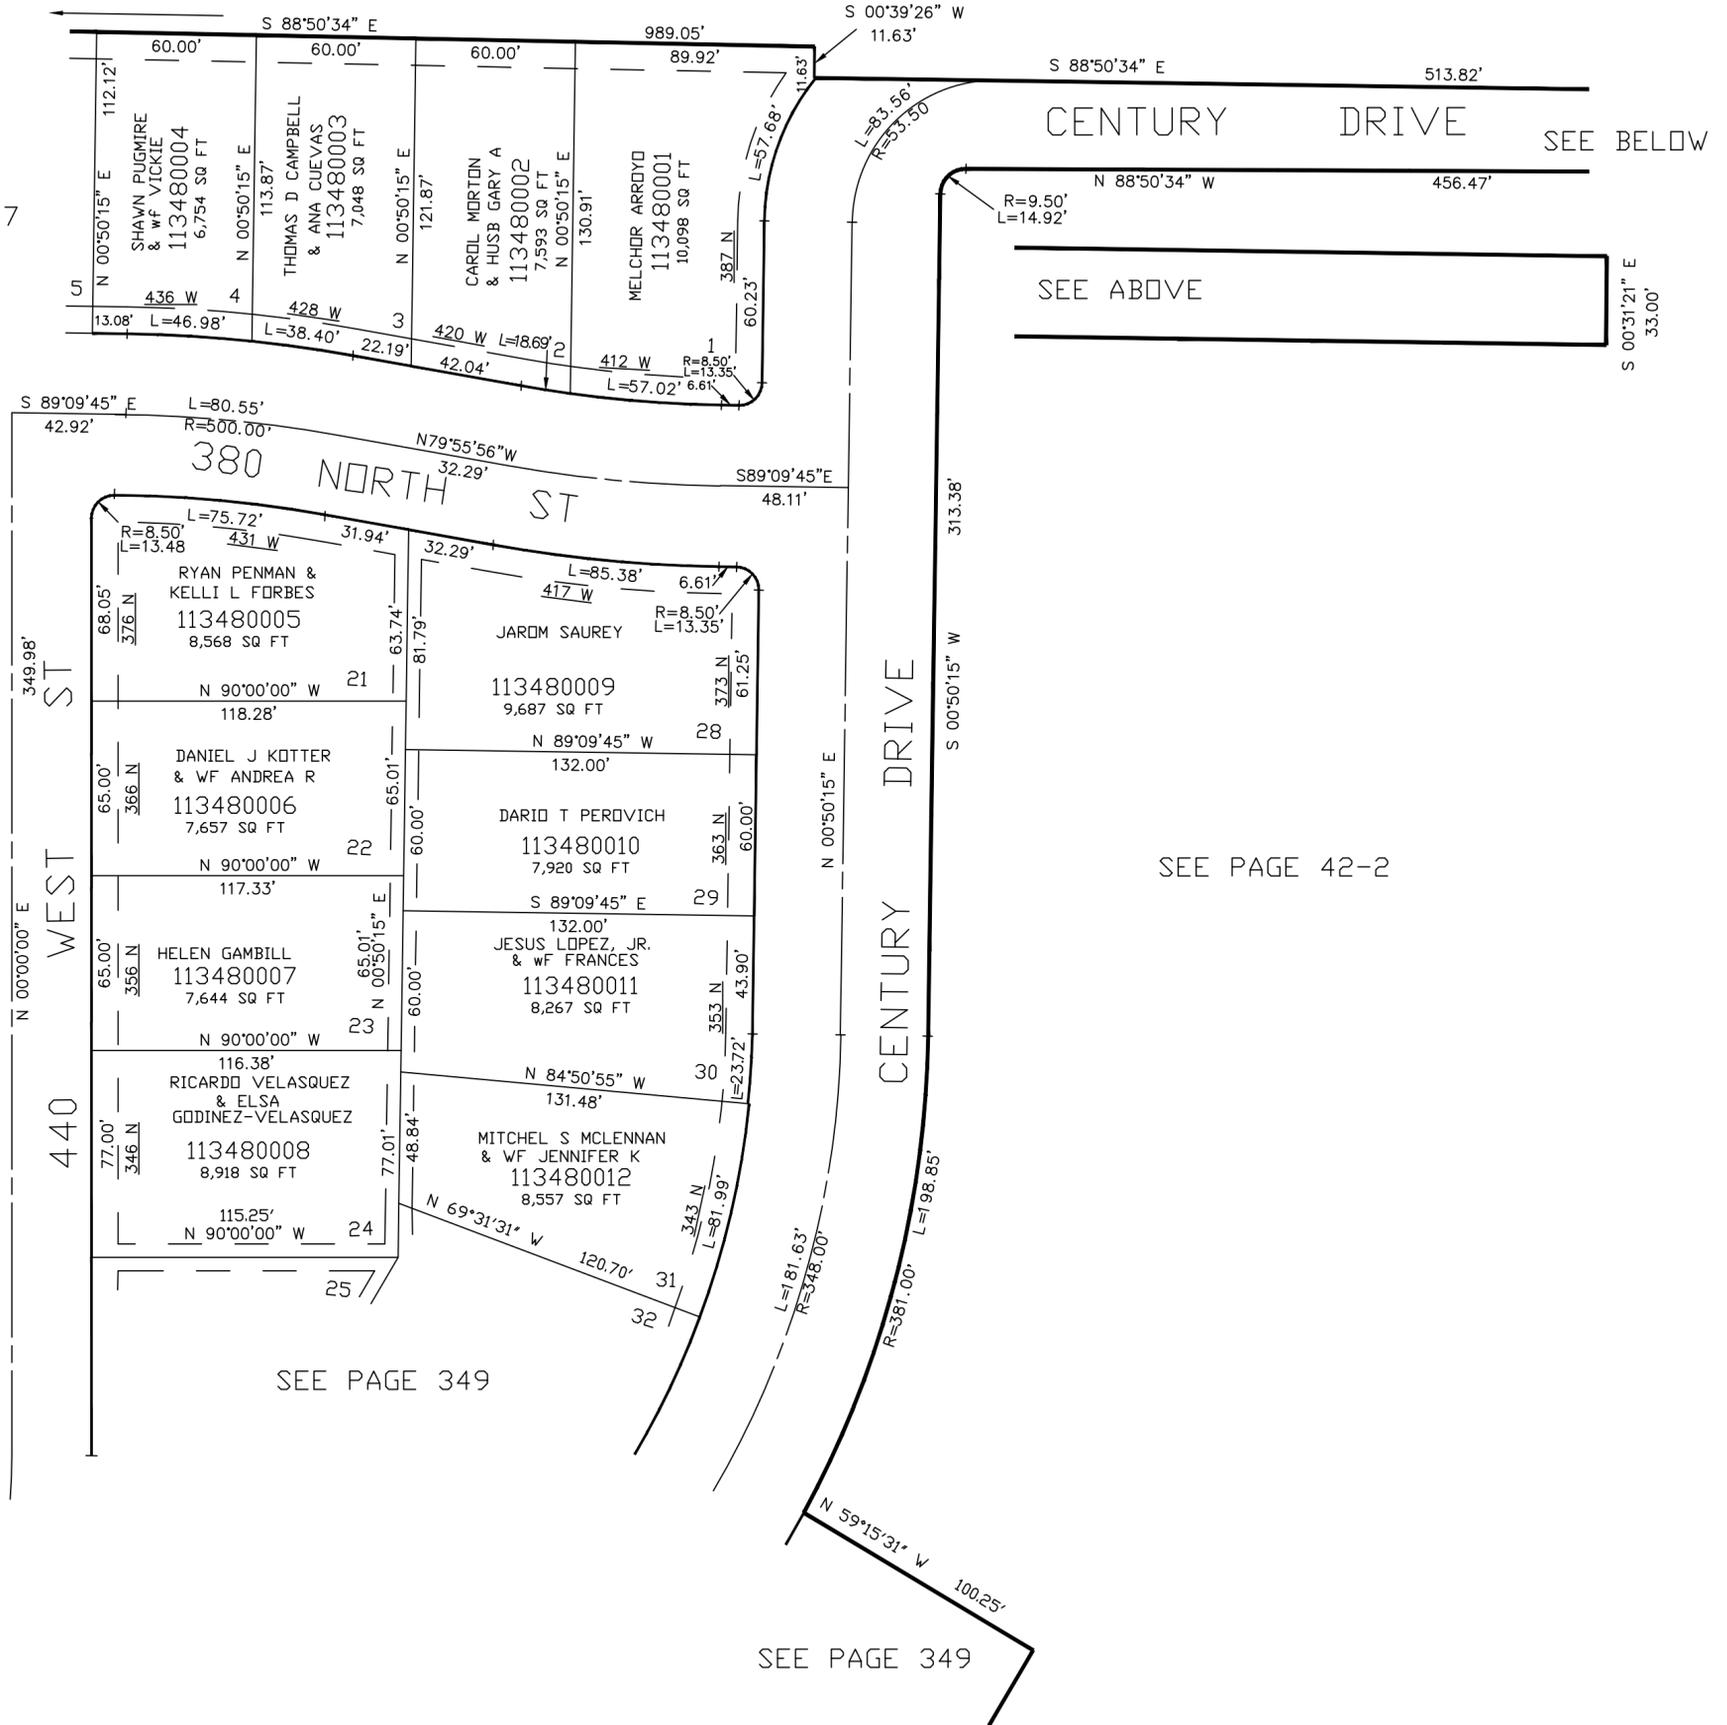

10' UTILITY & DRAINAGE EASEMENTS EACH SIDE OF PROPERTY LINES AS INDICATED BY DASHED LINES EXCEPT AS OTHERWISE SHOWN.

FOR COMPLETE ENG DATA SEE ORIGINAL DEDICATION PLAT IN BOOK 59, PAGES 2 AND 3 OF RECORDS.