

PART OF THE SE.1/4, OF SECTION 7 & THE SW. 1/4, OF SECTION 8, T.6N., R.1W., S.L.B. & M.


349

FORT BINGHAM PHASE 1

LOTS 19, 20, 25-27, 32-53
IN OGDEN CITY

SCALE 1" = 50'
TAXING UNIT: 25

SEE PAGE 348

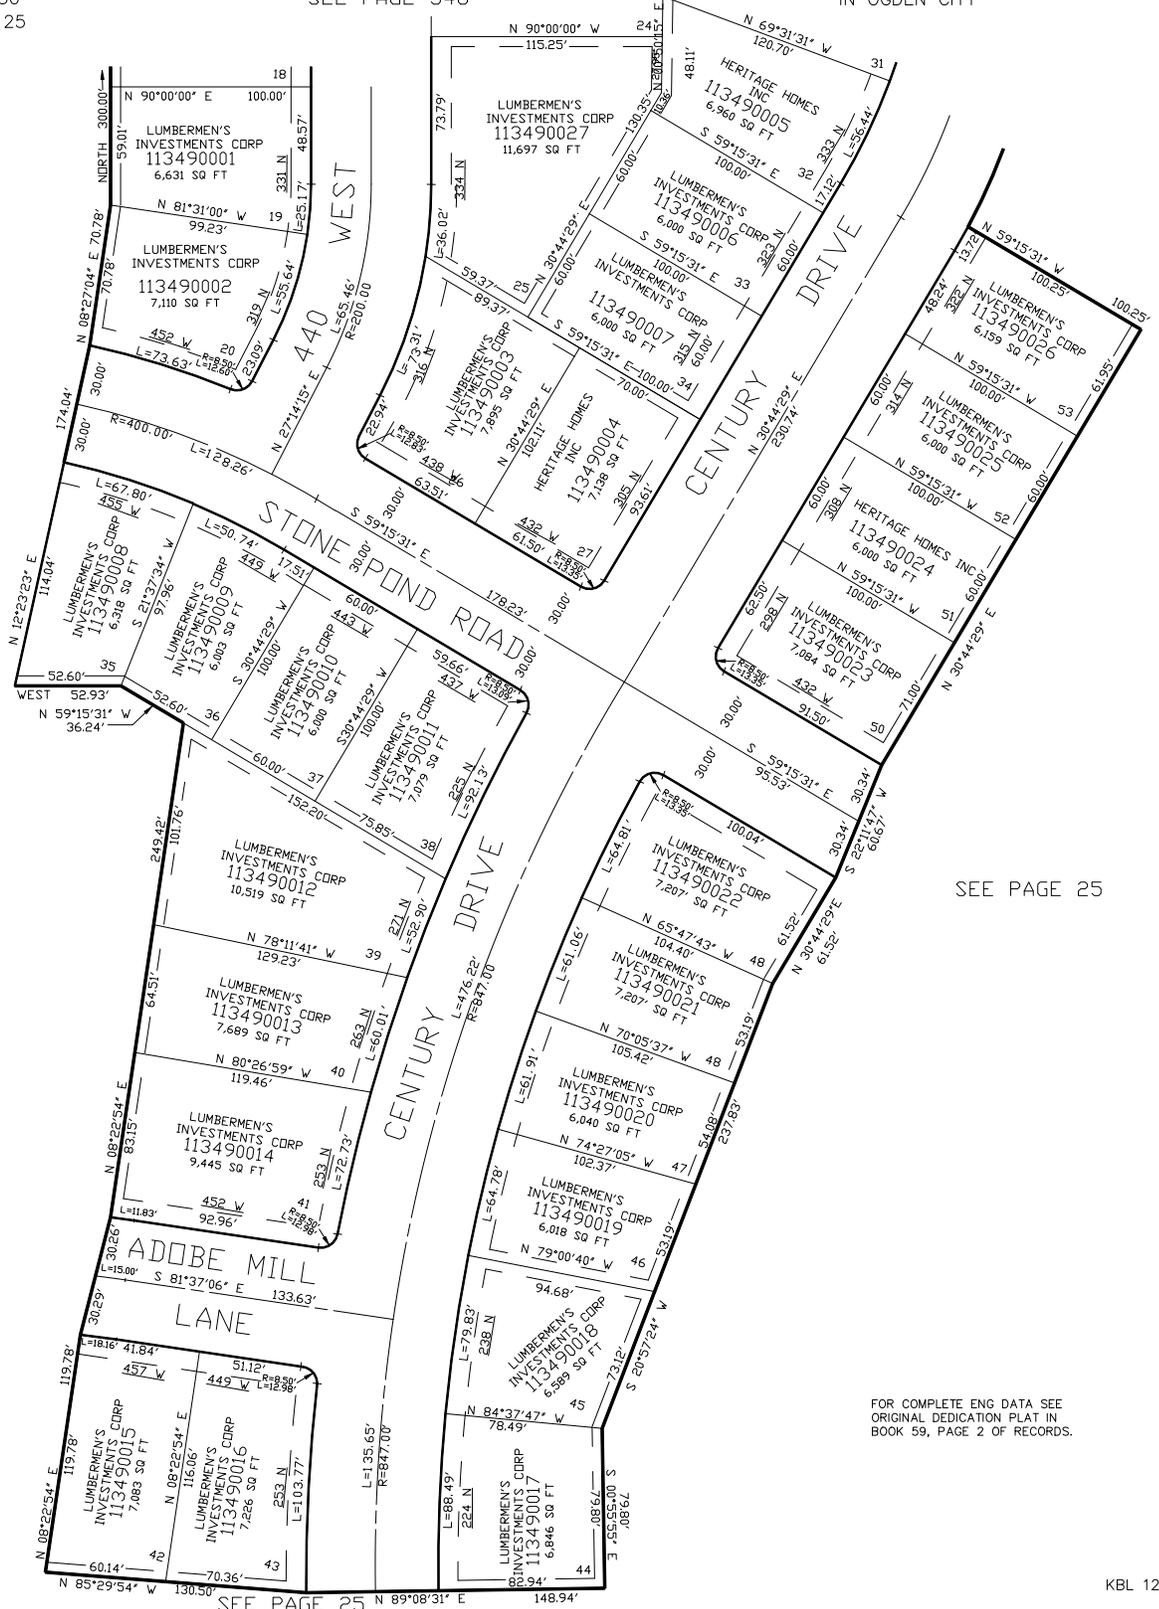

SEE PAGE 25

SEE PAGE 25

FOR COMPLETE ENG DATA SEE ORIGINAL DEDICATION PLAT IN BOOK 59, PAGE 2 OF RECORDS.

10' UTILITY & DRAINAGE EASEMENTS EACH SIDE OF PROPERTY LINES AS INDICATED BY DASHED LINES EXCEPT AS OTHERWISE SHOWN.

SEE PAGE 25