

PART OF THE SE.1/4, OF SECTION 7 & THE SW. 1/4, OF SECTION 8, T.6N., R.1W., S.L.B. & M.

349

FORT BINGHAM PHASE 1

LOTS 19, 20, 25-27, 32-53
IN OGDEN CITY

SCALE 1" = 50'
TAXING UNIT: 25

SEE PAGE 348

SEE PAGE 25


SEE PAGE 25

10' UTILITY & DRAINAGE EASEMENTS EACH
SIDE OF PROPERTY LINES AS INDICATED
BY DASHED LINES EXCEPT AS OTHERWISE
SHOWN.

FOR COMPLETE ENG DATA SEE
ORIGINAL DEDICATION PLAT IN
BOOK 59, PAGE 2 OF RECORDS.

FOR TAX PURPOSES ONLY

KBL 12-2003

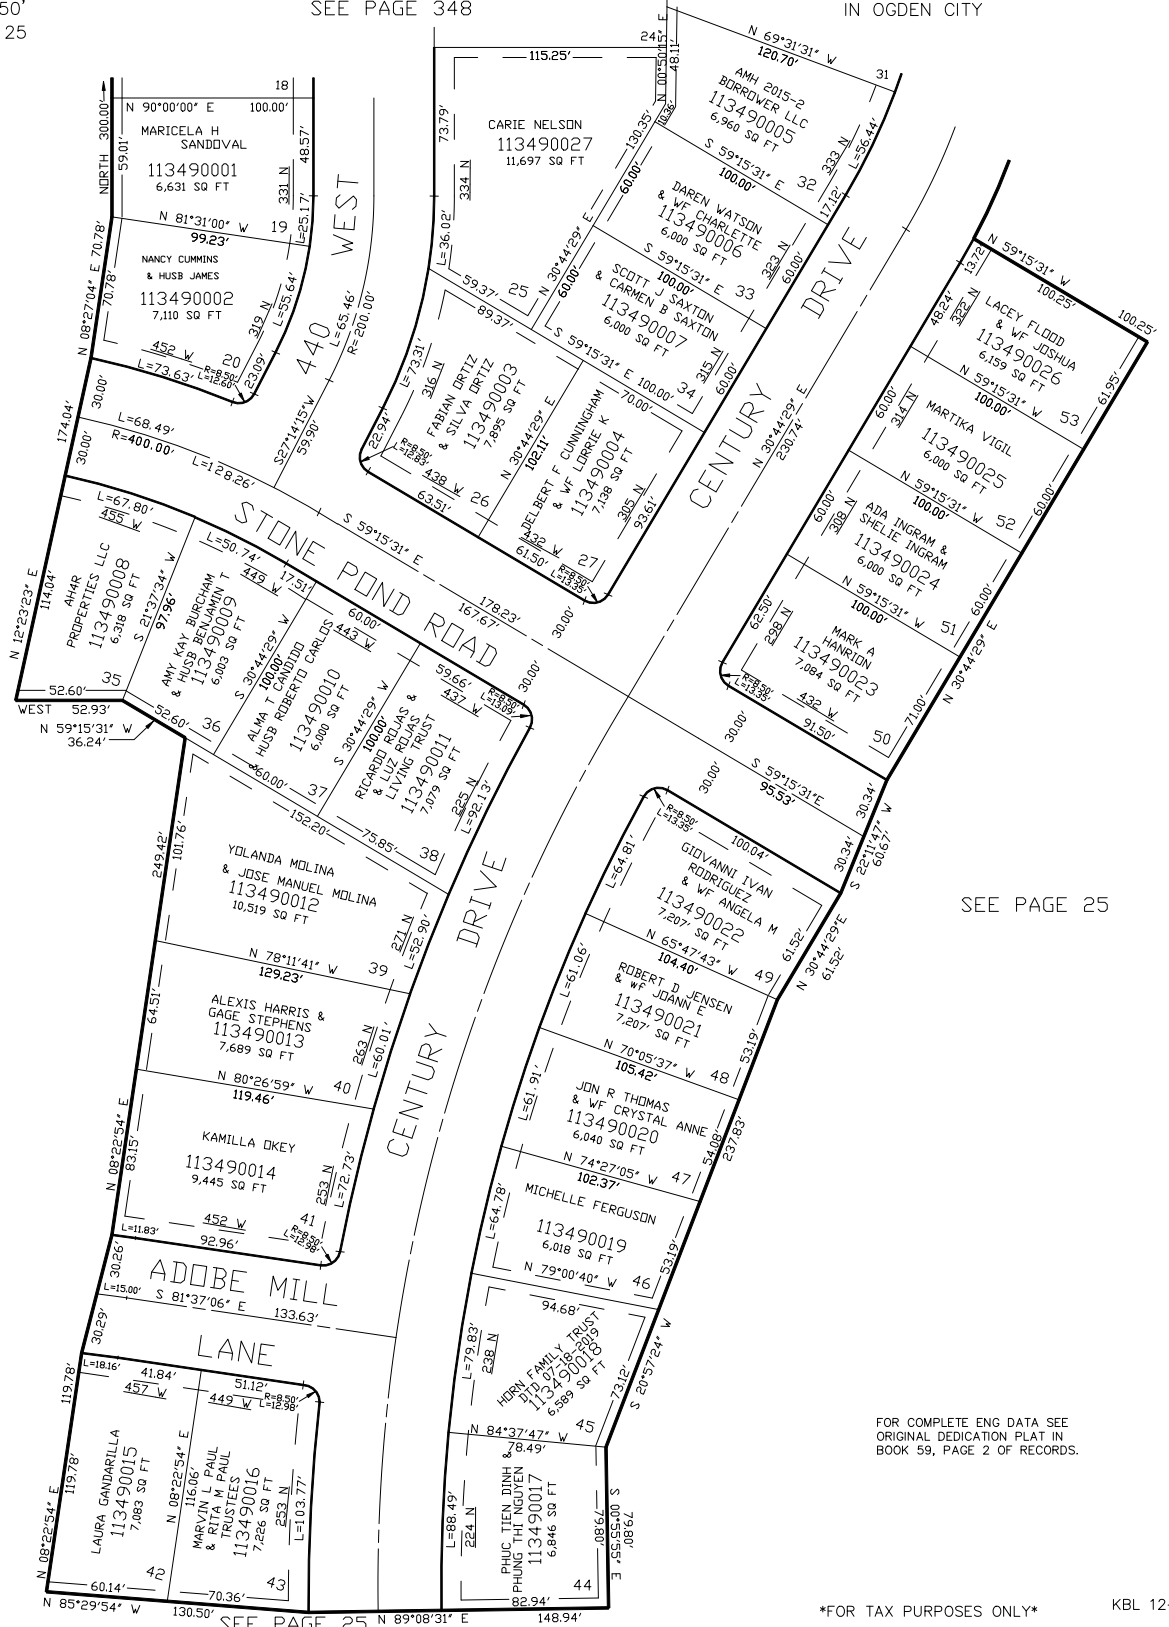

SEE PAGE 25