


PART OF THE SE.1/4, OF SECTION 9, T.6N., R.1W., S.L.B. & M.  
(THE) VILLAGE OF MOUNTAIN ROAD PLAT F

IN OGDEN CITY

TAXING UNIT: 25

SCALE 1" = 50'

SEE PAGE 333

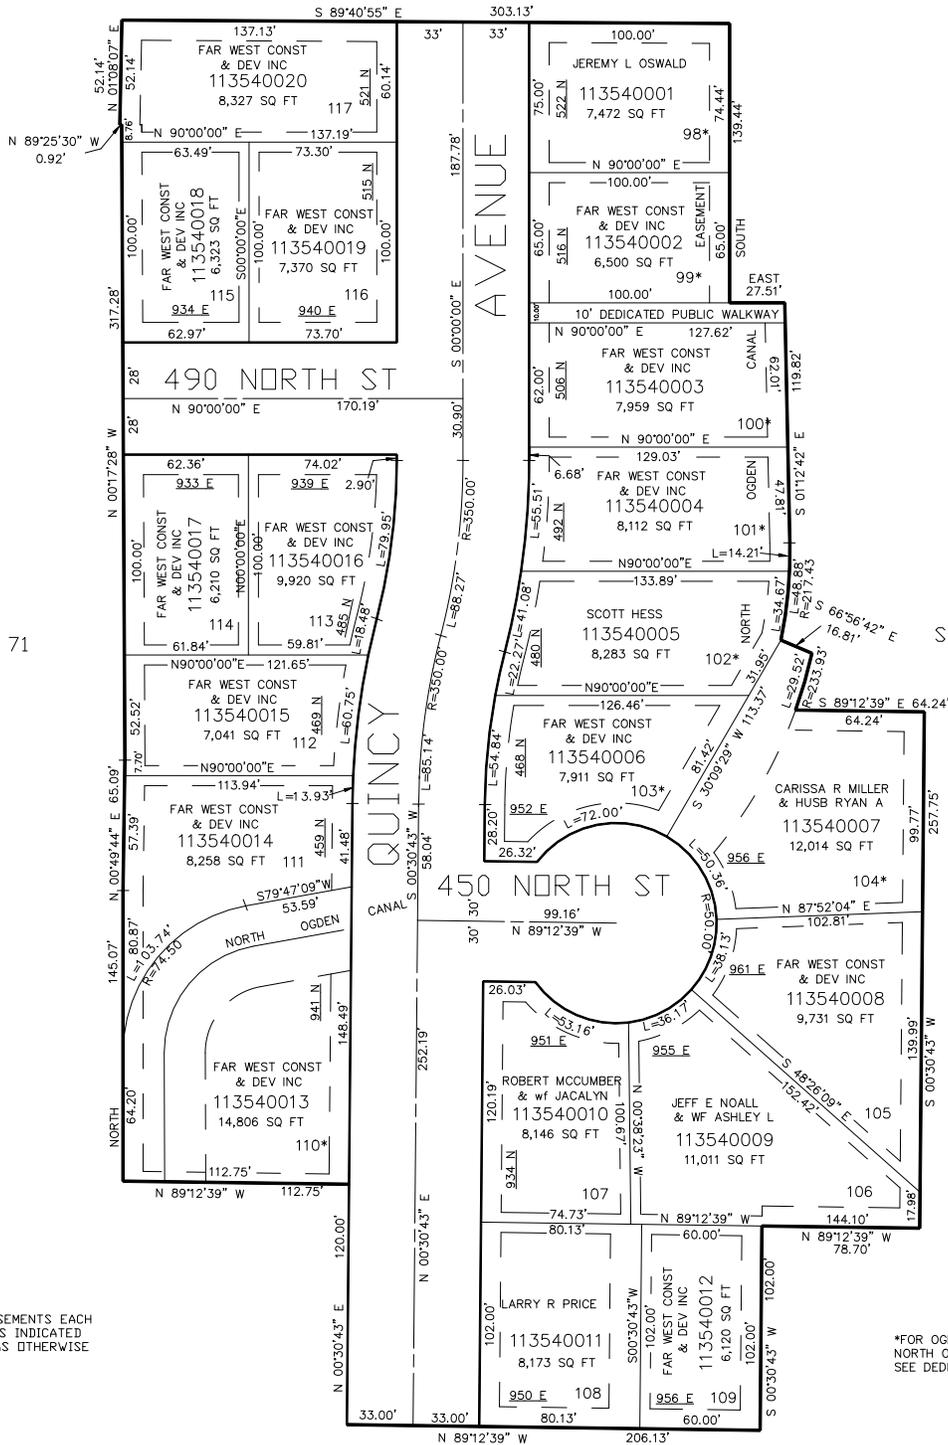

SEE PAGE 71

SEE PAGE 71

10' UTILITY & DRAINAGE EASEMENTS EACH SIDE OF PROPERTY LINES AS INDICATED BY DASHED LINES EXCEPT AS OTHERWISE SHOWN.

FOR COMPLETE ENG DATA SEE ORIGINAL DEDICATION PLAT IN BOOK 60, PAGE 83 OF RECORDS.

\*FOR OGDEN CITY EASEMENTS OVERLAP NORTH OGDEN CANAL EASEMENT SEE DEDICATION PLAT