


PART OF THE SE.1/4, OF SECTION 9, T.6N., R.1W., S.L.B. & M.  
(THE) VILLAGE OF MOUNTAIN ROAD PLAT F

IN OGDEN CITY

TAXING UNIT: 25

SCALE 1" = 50'

SEE PAGE 333

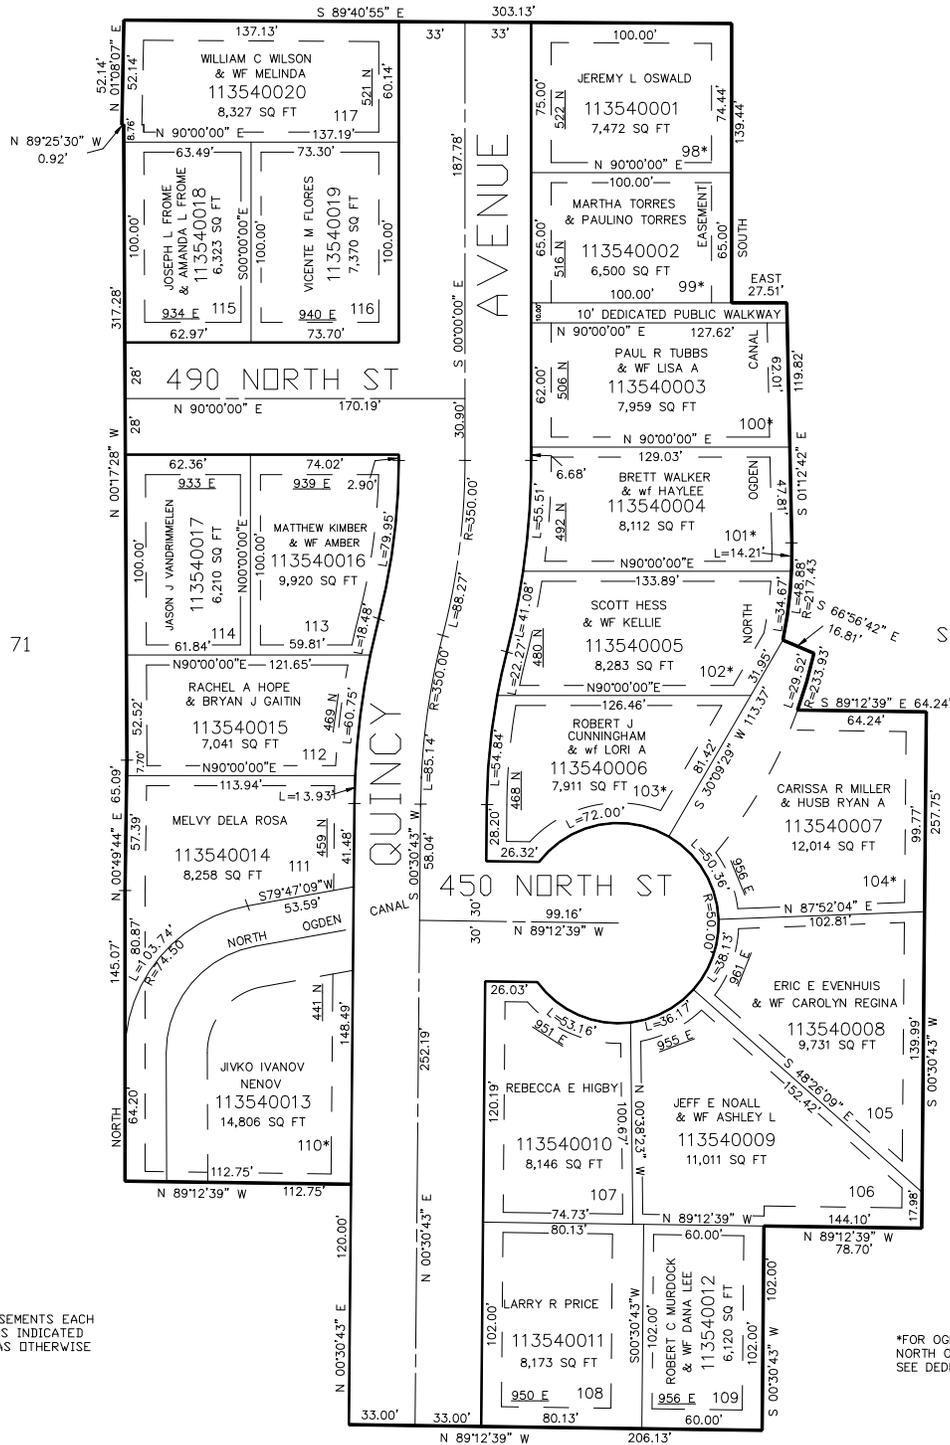

SEE PAGE 71

SEE PAGE 71

FOR COMPLETE ENG DATA SEE ORIGINAL DEDICATION PLAT IN BOOK 60, PAGE 83 OF RECORDS.

\*FOR OGDEN CITY EASEMENTS OVERLAP NORTH OGDEN CANAL EASEMENT SEE DEDICATION PLAT

10' UTILITY & DRAINAGE EASEMENTS EACH SIDE OF PROPERTY LINES AS INDICATED BY DASHED LINES EXCEPT AS OTHERWISE SHOWN.

SEE PAGE 71