

PART OF THE SE.1/4, OF SECTION 9, T.6N., R.1W., S.L.B. & M.
(THE) VILLAGE OF MOUNTAIN ROAD PLAT F

IN OGDEN CITY

TAXING UNIT: 25

SCALE 1" = 50'

SEE PAGE 333

SEE PAGE 71

SEE PAGE 71


10' UTILITY & DRAINAGE EASEMENTS EACH
SIDE OF PROPERTY LINES AS INDICATED
BY DASHED LINES EXCEPT AS OTHERWISE
SHOWN.

*FOR OGDEN CITY EASEMENTS OVERLAP
NORTH OGDEN CANAL EASEMENT
SEE DEDICATION PLAT

FOR COMPLETE ENG DATA SEE
ORIGINAL DEDICATION PLAT IN
BOOK 60, PAGE 83 OF RECORDS.

FOR TAX PURPOSES ONLY

JS-12-2004

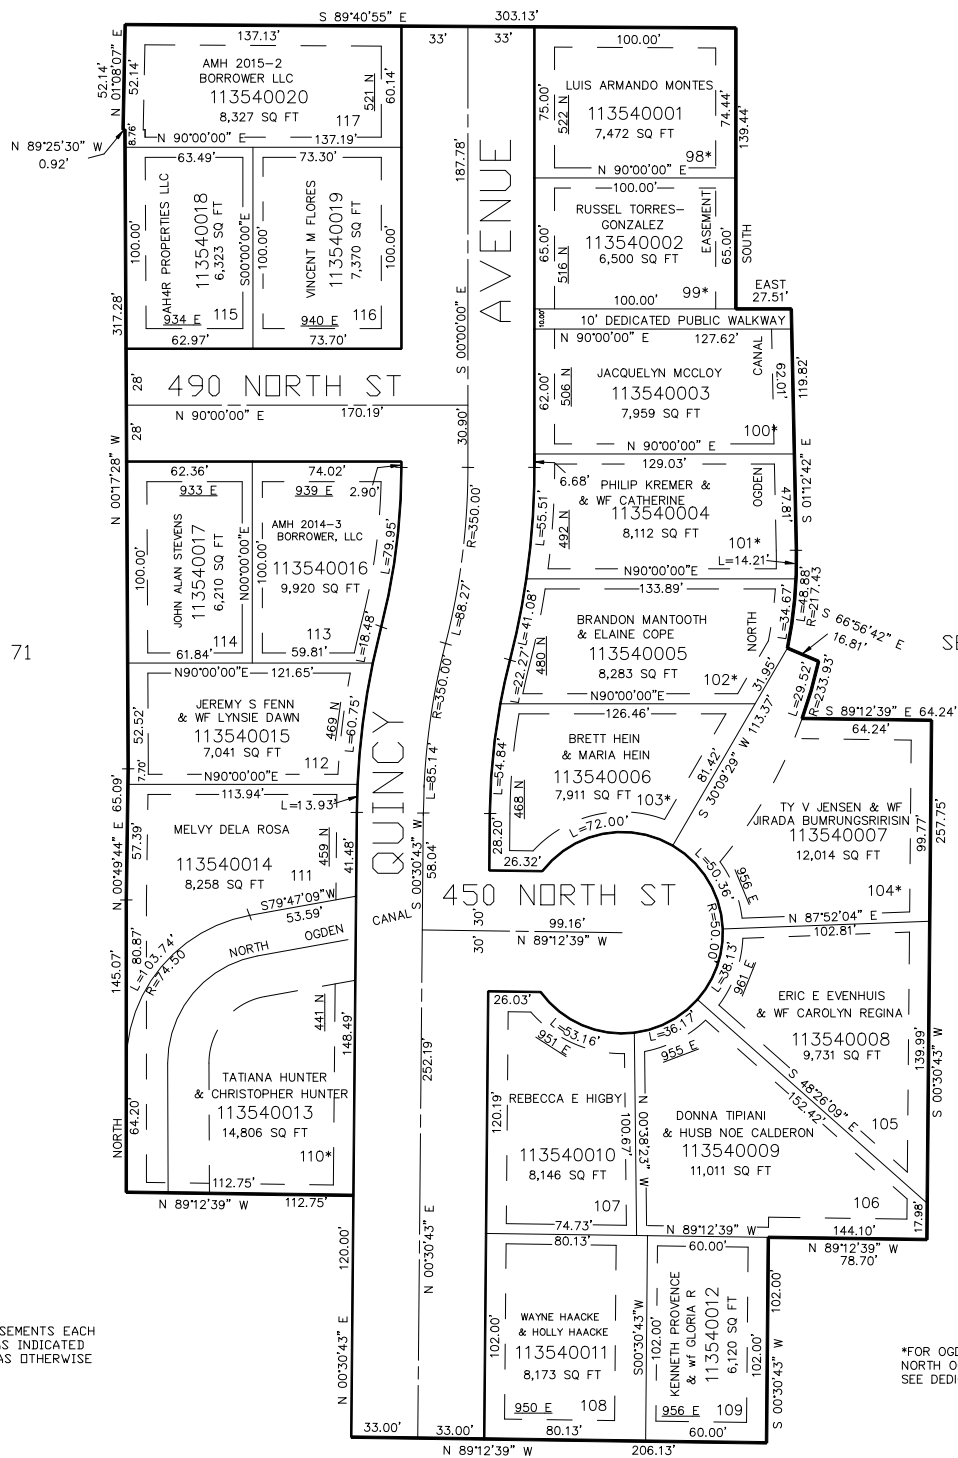

SEE PAGE 71