

PART OF THE S.W. 1/4, OF SECTION 7,
T.6N., R.1W., S.L.B. & M.


BUSINESS DEPOT OGDEN PLAT 15

IN OGDEN CITY
TAXING UNIT: 359

SCALE 1" = 100'

SEE PAGE 23

360

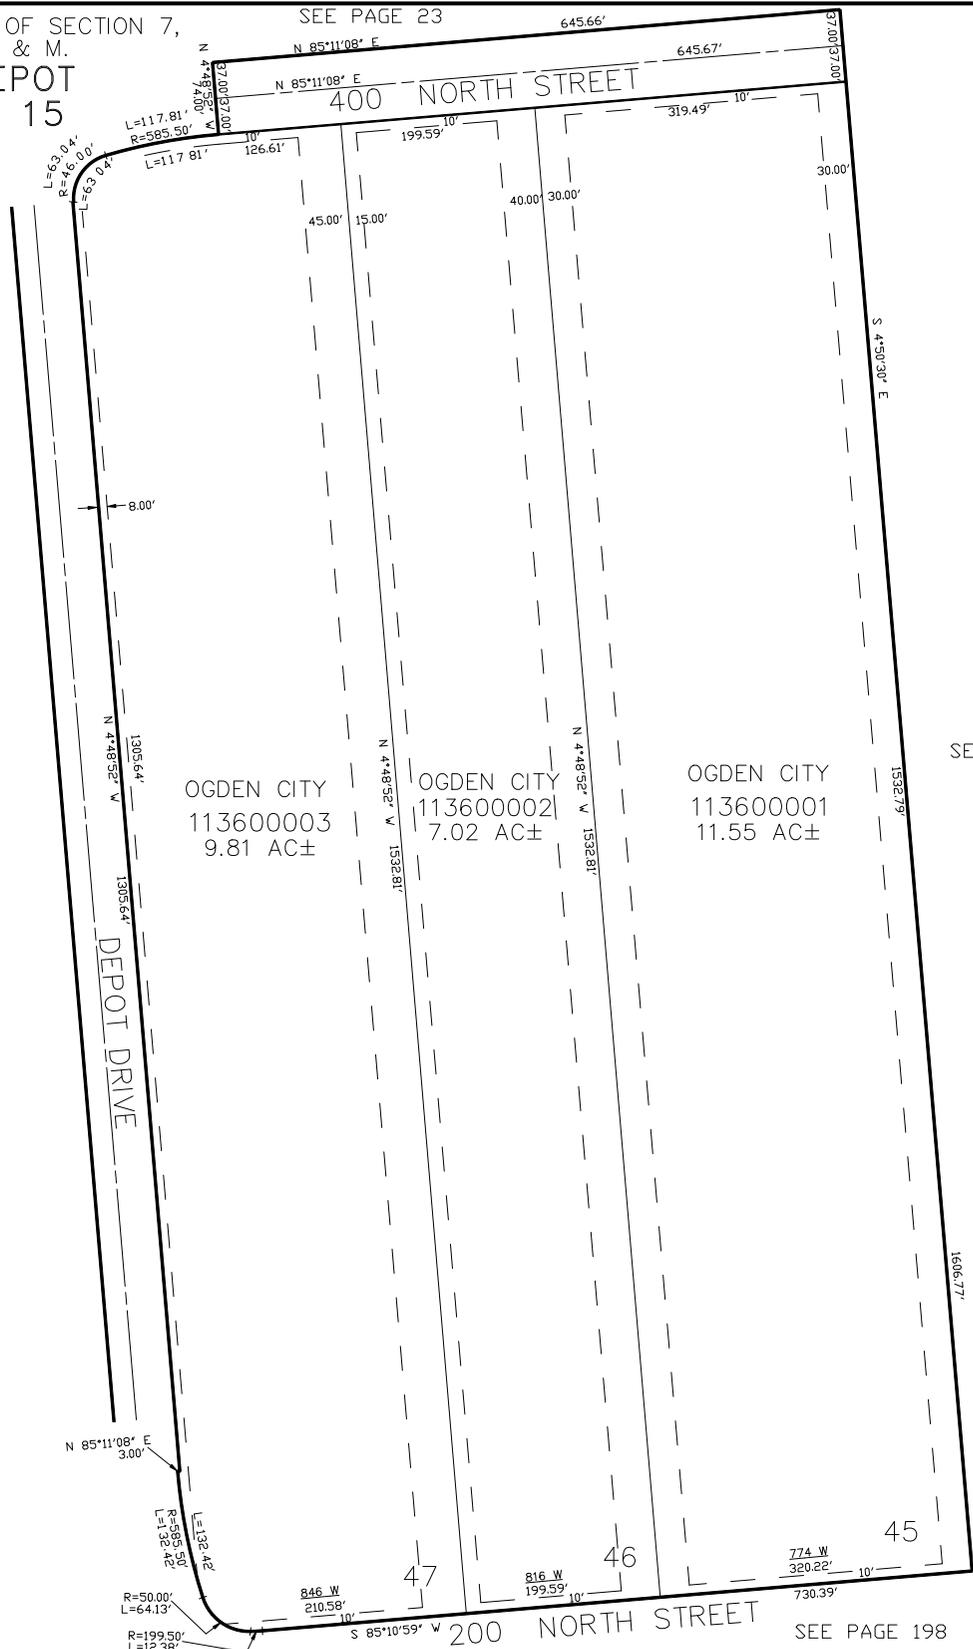

SEE PAGE 351

SEE PAGE 346

OGDEN CITY
113600003
9.81 AC±

OGDEN CITY
113600002
7.02 AC±

OGDEN CITY
113600001
11.55 AC±

UTILITY & DRAINAGE EASEMENTS
ALONG PROPERTY LINES INDICATED
BY DASHED LINES.

FOR COMPLETE ENG DATA SEE
ORIGINAL DEDICATION PLAT IN
BOOK 62, PAGE 26 OF RECORDS.