


PART OF THE NE.1/4, OF SECTION 4, T.6N., R.1W., S.L.B. & M.
STONEHOUSE SUBDIVISION

IN NORTH OGDEN CITY

TAXING UNIT: 10

SEE PAGE 3-4

SCALE 1" = 50'

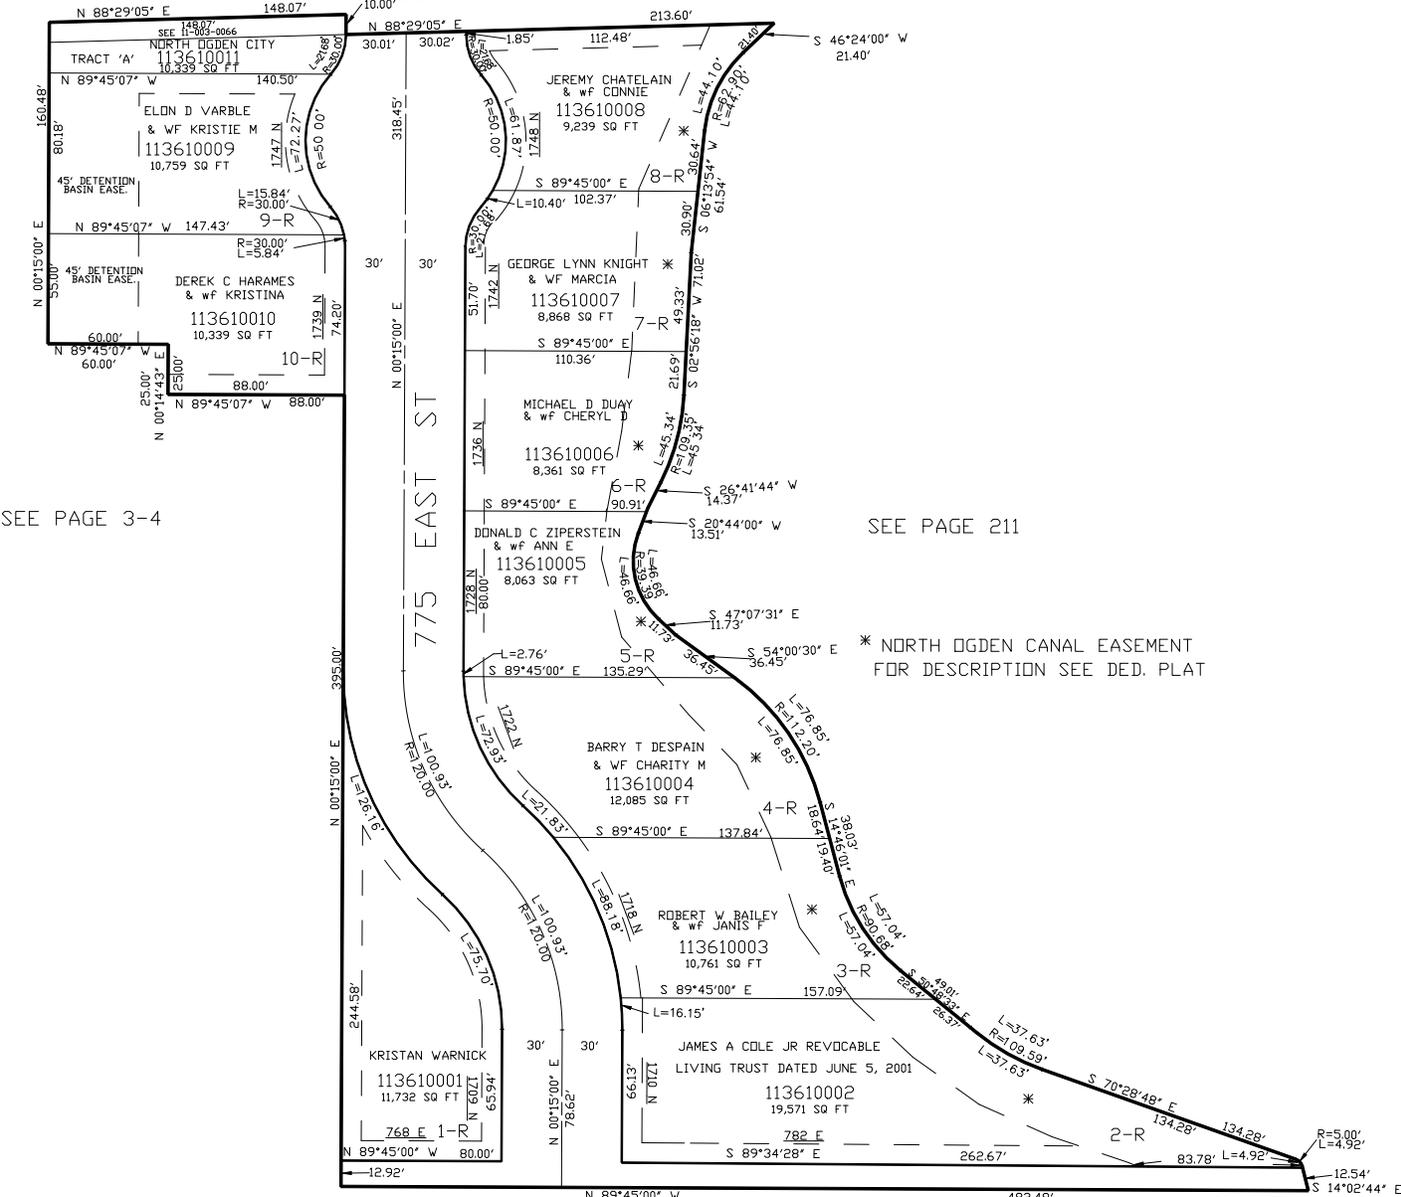

SEE PAGE 3-4

SEE PAGE 211

* NORTH OGDEN CANAL EASEMENT
FOR DESCRIPTION SEE DED. PLAT

1700 NORTH STREET

SEE PAGE 3-4

FOR COMPLETE ENG DATA SEE
ORIGINAL DEDICATION PLAT IN
BOOK 62, PAGE 35 OF RECORDS.

10' UTILITY & DRAINAGE EASEMENTS EACH
SIDE OF PROPERTY LINES AS INDICATED
BY DASHED LINES EXCEPT AS OTHERWISE
SHOWN.