


PART OF THE NE.1/4, OF SECTION 4, T.6N., R.1W., S.L.B. & M.
STONEHOUSE SUBDIVISION

IN NORTH OGDEN CITY

TAXING UNIT: 10

SEE PAGE 3-4

SCALE 1" = 50'

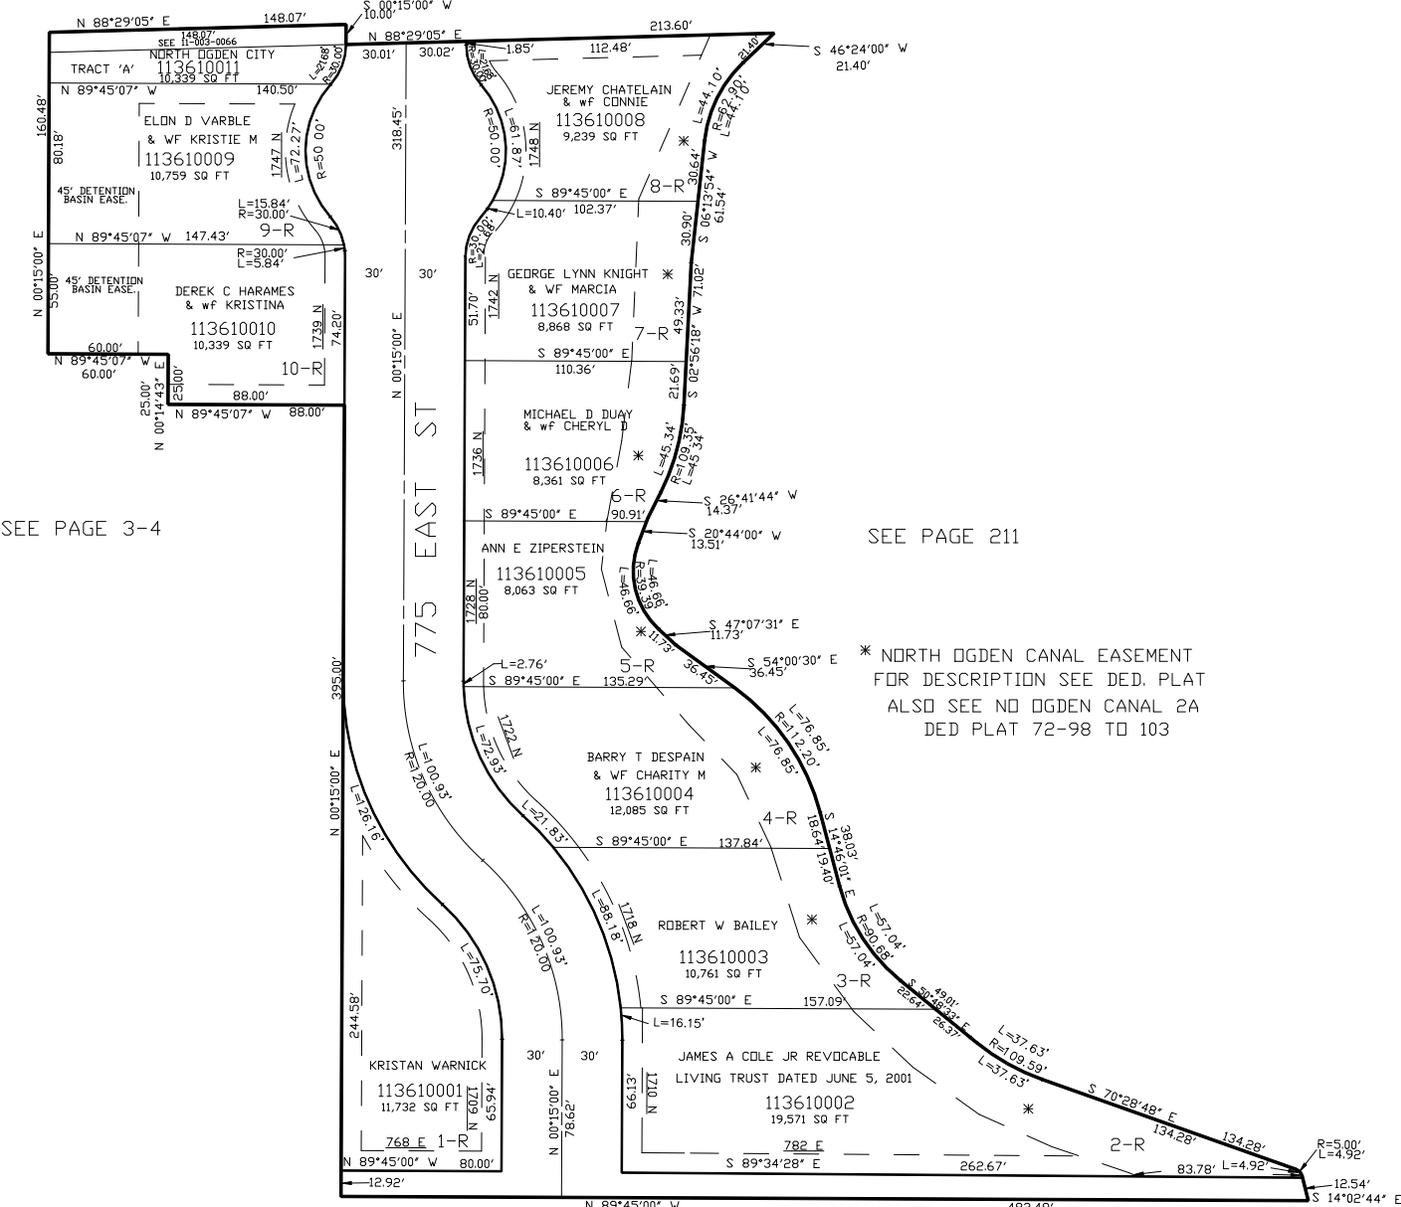

SEE PAGE 3-4

SEE PAGE 211

* NORTH OGDEN CANAL EASEMENT
FOR DESCRIPTION SEE DED. PLAT
ALSO SEE NO OGDEN CANAL 2A
DED PLAT 72-98 TO 103

1700 NORTH STREET
SEE PAGE 3-4

10' UTILITY & DRAINAGE EASEMENTS EACH
SIDE OF PROPERTY LINES AS INDICATED
BY DASHED LINES EXCEPT AS OTHERWISE
SHOWN.

FOR COMPLETE ENG DATA SEE
ORIGINAL DEDICATION PLAT IN
BOOK 62, PAGE 35 OF RECORDS.