


PART OF THE SW.1/4, OF SECTION 4, T.6N., R.1W., S.L.B. & M.
WASHINGTON PLACE SUBDIVISION PHASE 3

IN OGDEN CITY
SCALE 1" = 50'

TAXING UNIT: 14

SEE PAGE 7

SEE PAGE 8

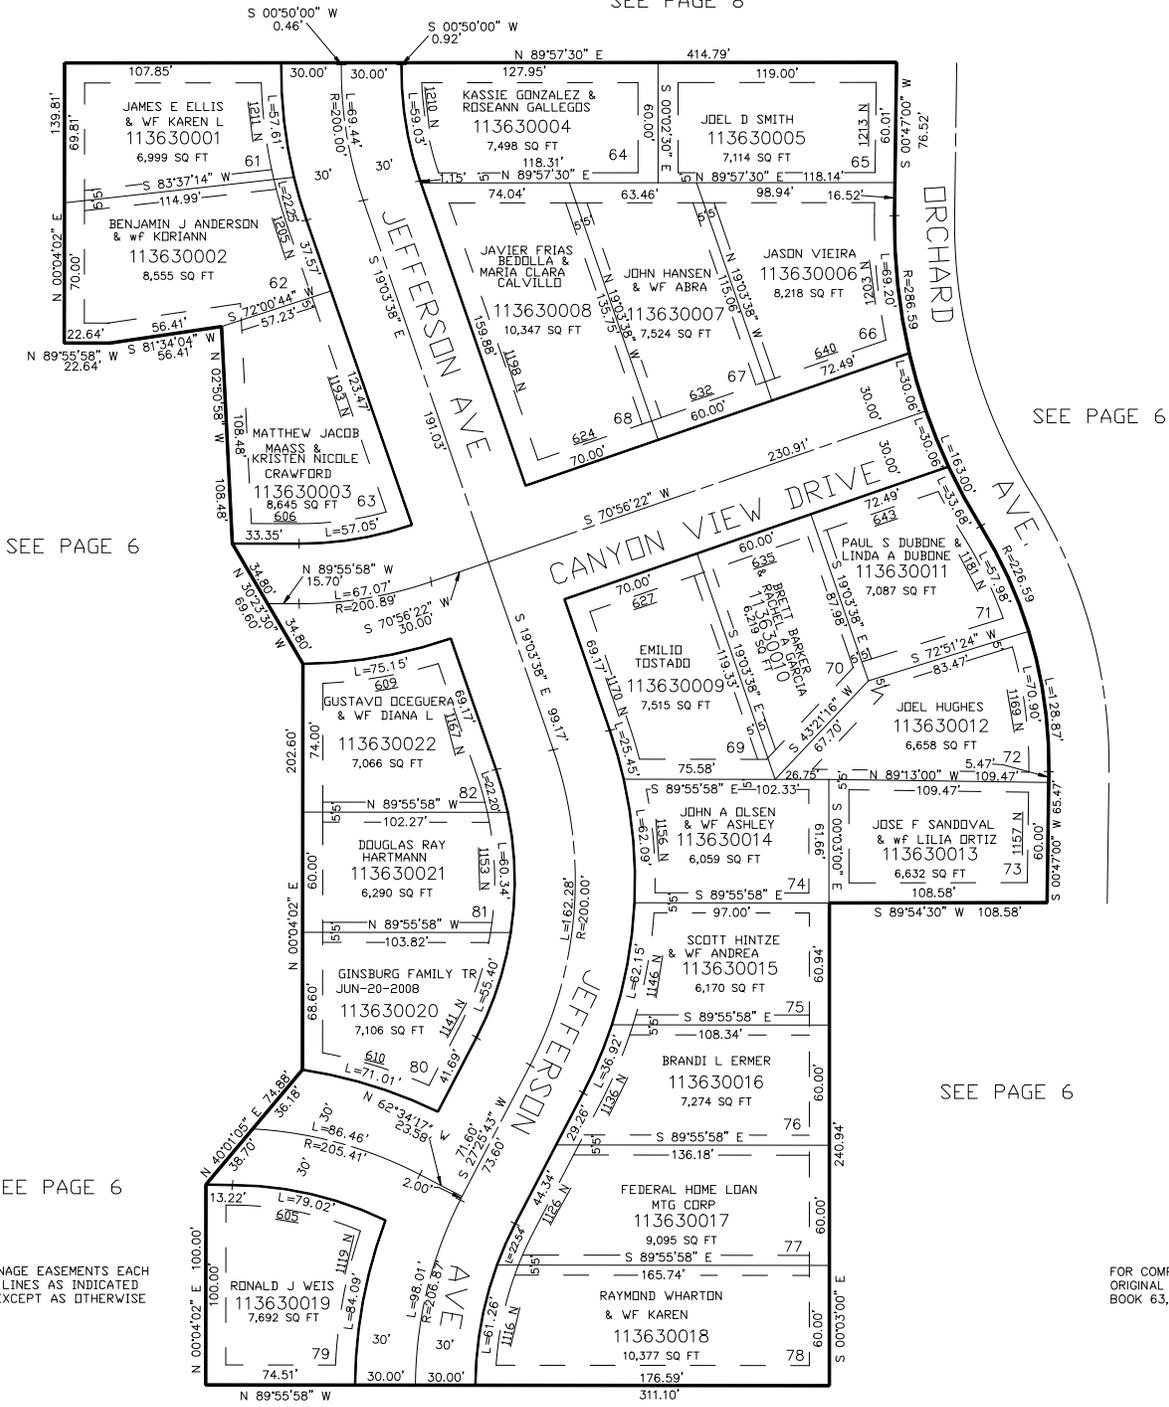

SEE PAGE 6

SEE PAGE 6

SEE PAGE 6

SEE PAGE 6

SEE PAGE 47

SEE PAGE 48

10' UTILITY & DRAINAGE EASEMENTS EACH SIDE OF PROPERTY LINES AS INDICATED BY DASHED LINES EXCEPT AS OTHERWISE SHOWN.

FOR COMPLETE ENG DATA SEE ORIGINAL DEDICATION PLAT IN BOOK 63, PAGE 20 OF RECORDS.