

PART OF THE SE.1/4, OF SECTION 7, SW. 1/4, OF SECTION 8,
NW. 1/4, OF SECTION 17, AND THE NE. 1/4, OF SECTION 18,
T.6N., R.1W., S.L.B. & M.


FORT BINGHAM PHASE 4 SUBDIVISION

IN OGDEN CITY

TAXING UNIT: 25

SCALE 1" = 50'

SEE PAGE 42

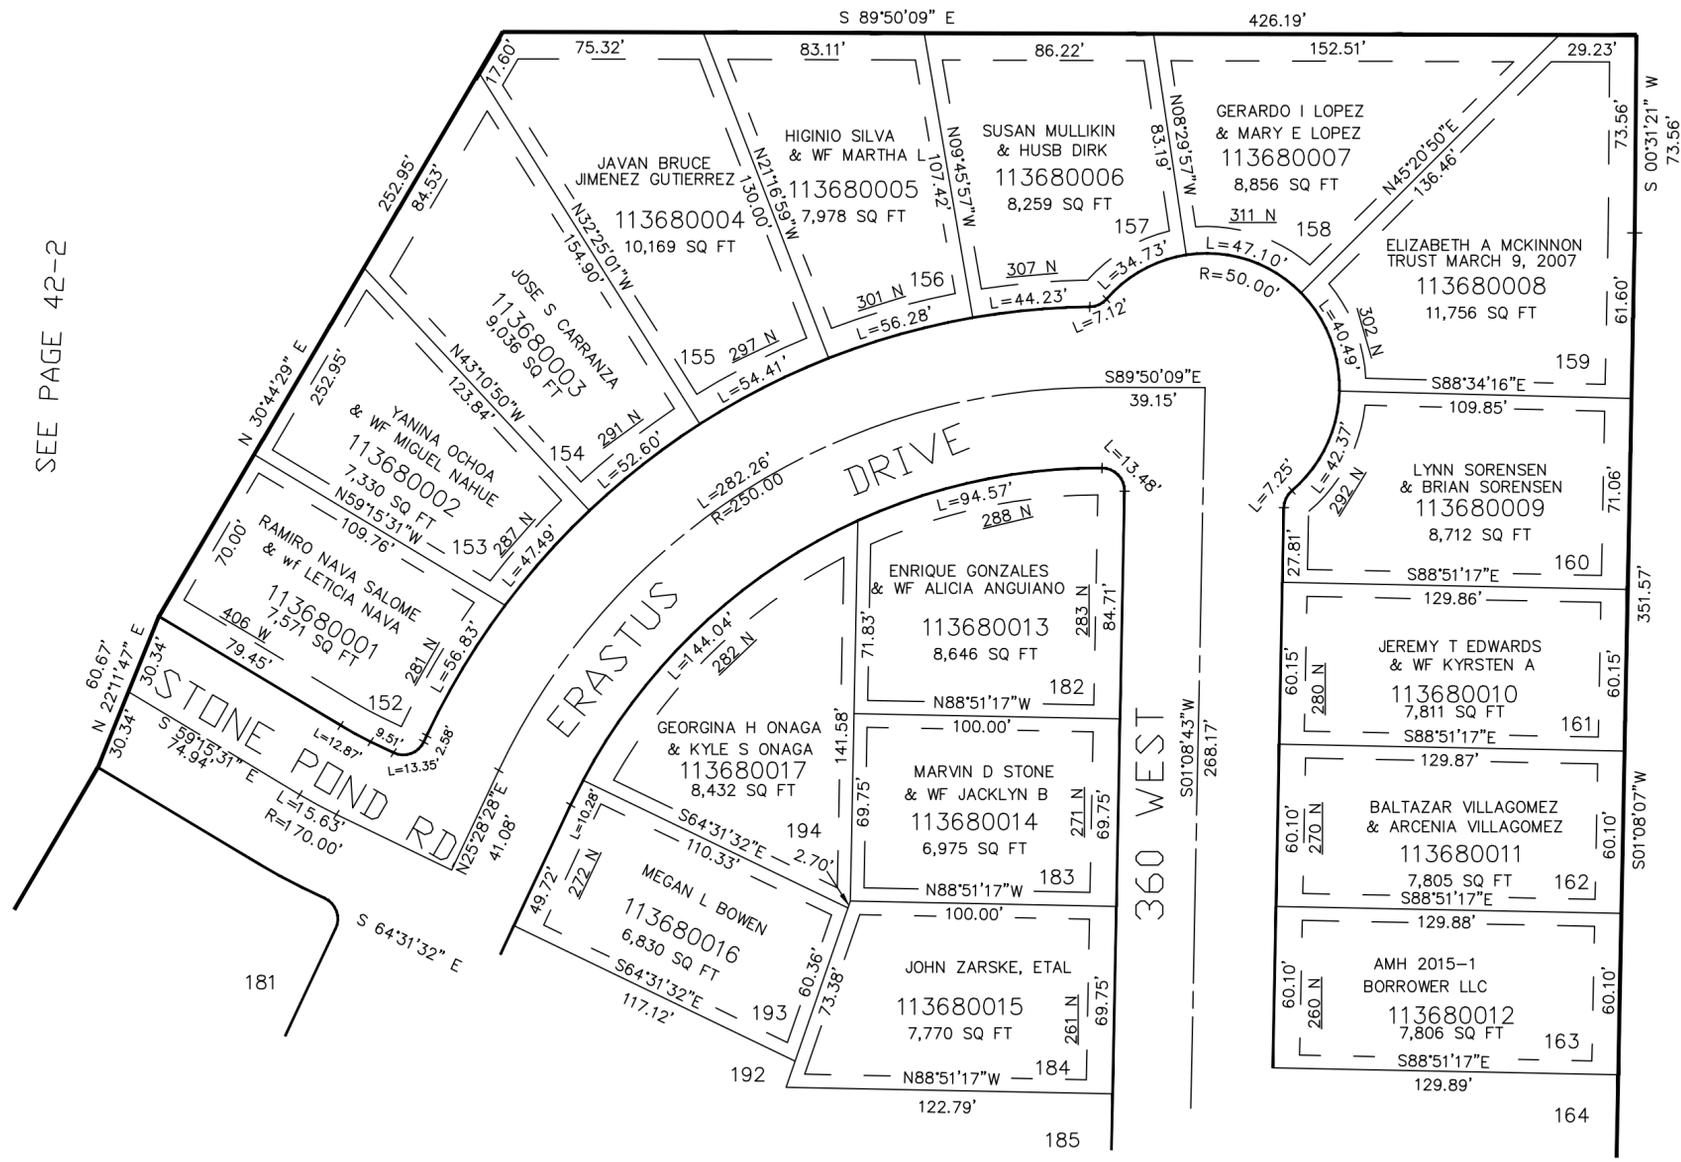

SEE PAGE 42-2

SEE PAGE 42-2

SEE BK 11 PG 369

10' UTILITY & DRAINAGE EASEMENTS EACH
SIDE OF PROPERTY LINES AS INDICATED
BY DASHED LINES EXCEPT AS OTHERWISE
SHOWN.

FOR COMPLETE ENG DATA SEE
ORIGINAL DEDICATION PLAT IN
BOOK 63, PAGE 94 OF RECORDS.