

PART OF THE SE.1/4, OF SECTION 7, SW. 1/4, OF SECTION 8,  
NW. 1/4, OF SECTION 17, AND THE NE. 1/4 OF SECTION 18,  
T.6N., R.1W., S.L.B. & M.


FORT BINGHAM PHASE 4 SUBDIVISION

TAXING UNIT: 25

IN OGDEN CITY

SCALE 1" = 50'

SEE BK 11 PG 368

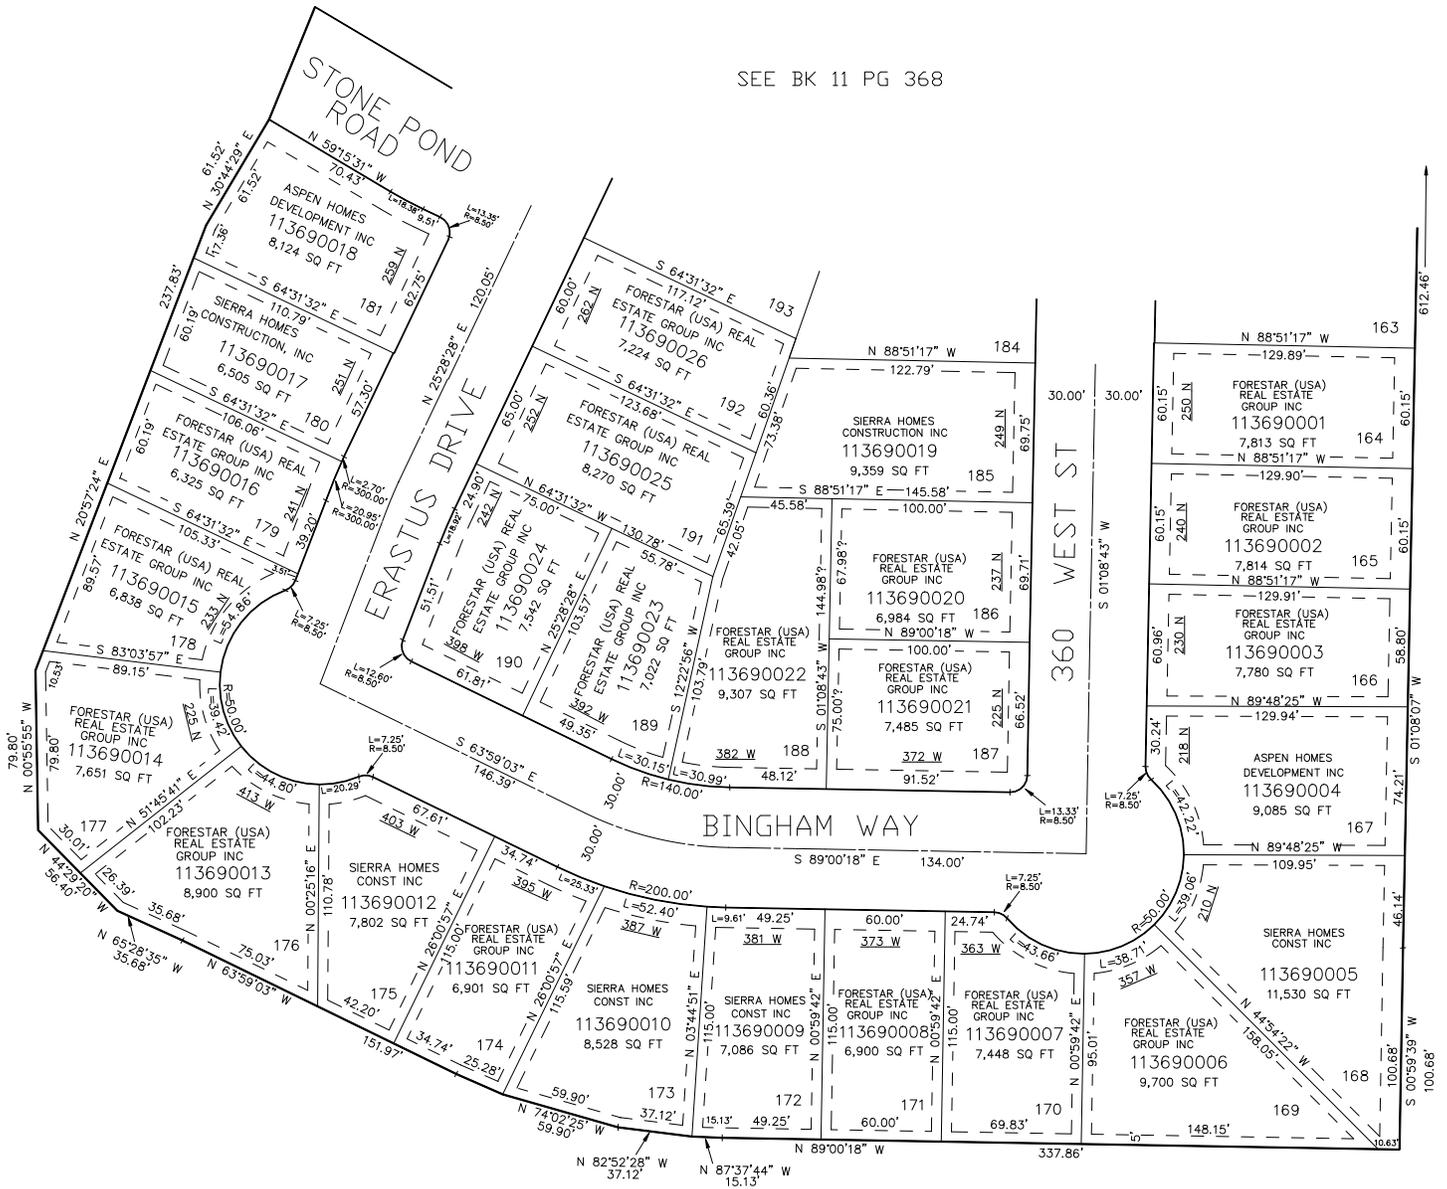

10' UTILITY & DRAINAGE EASEMENTS EACH SIDE OF PROPERTY LINES AS INDICATED BY DASHED LINES EXCEPT AS OTHERWISE SHOWN.

SEE BK 12 PG 75

FOR COMPLETE ENG DATA SEE ORIGINAL DEDICATION PLAT IN BOOK 63, PAGE 94 OF RECORDS.