

PART OF THE SE.1/4, OF SECTION 7, SW. 1/4, OF SECTION 8,
NW. 1/4, OF SECTION 17, AND THE NE. 1/4 OF SECTION 18,

T.6N., R.1W., S.L.B. & M.


FORT BINGHAM PHASE 4 SUBDIVISION

IN OGDEN CITY

SCALE 1" = 50'

TAXING UNIT: 25

SEE BK 11 PG 368

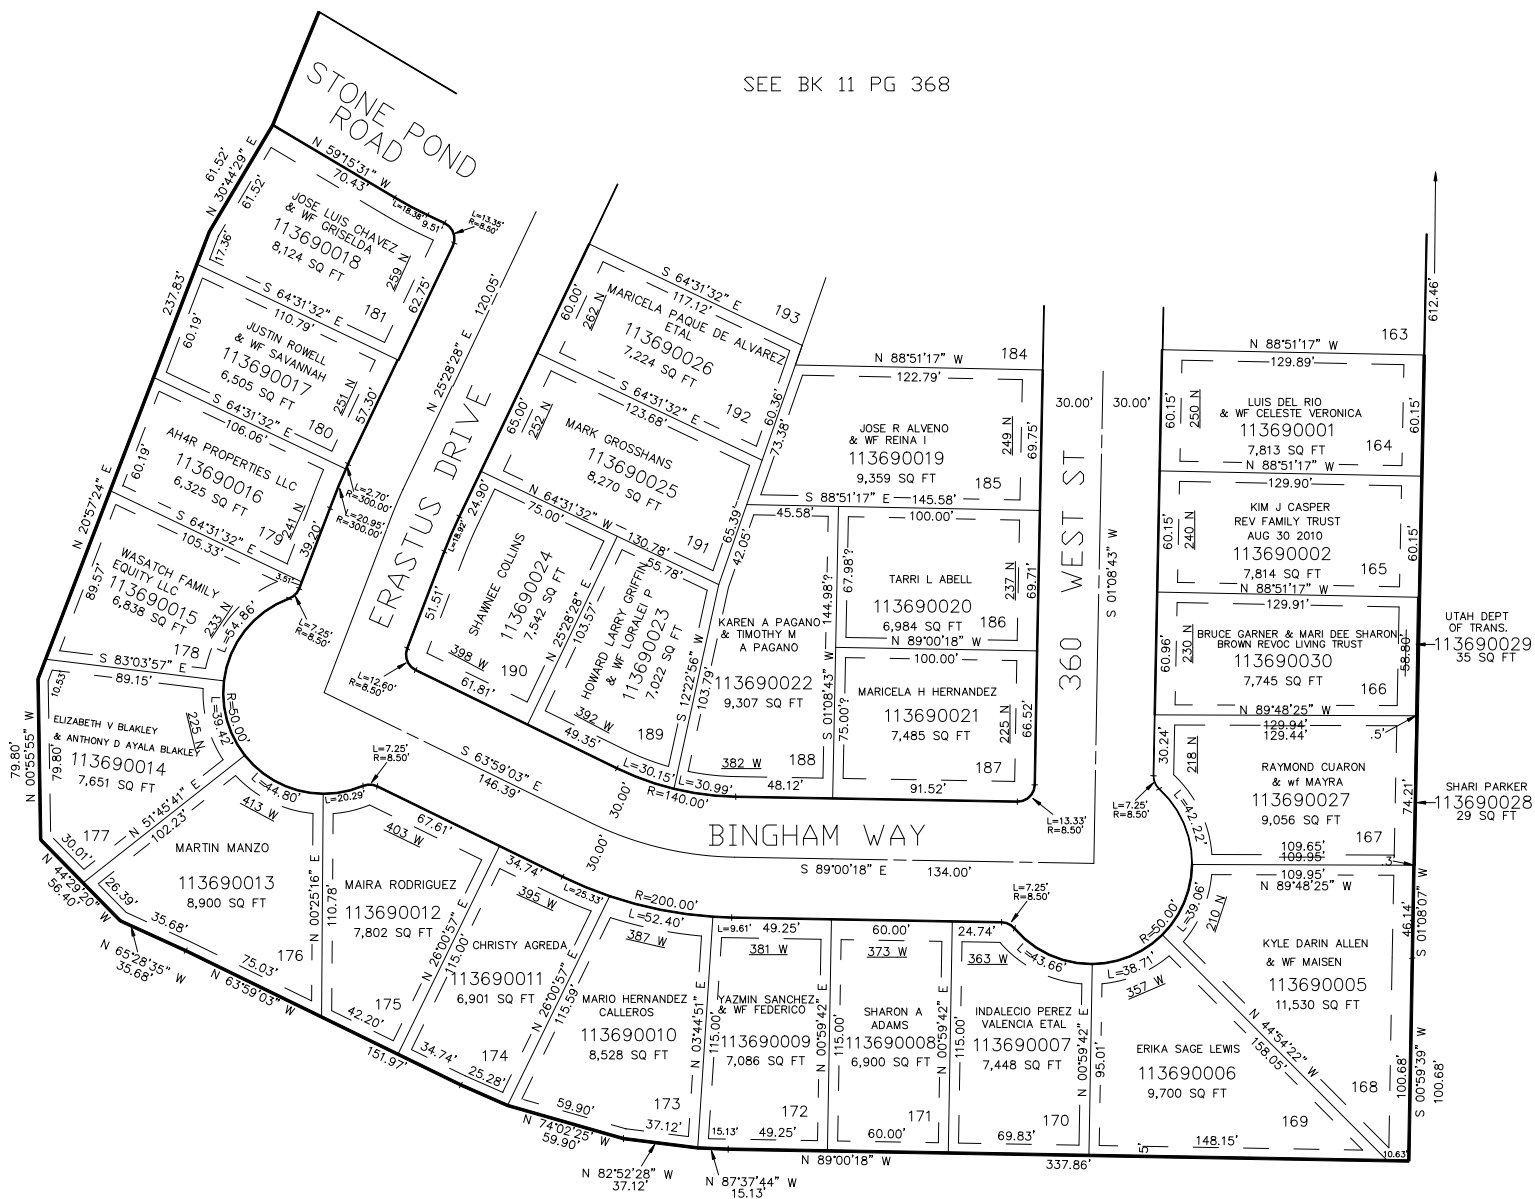

10' UTILITY & DRAINAGE EASEMENTS EACH
SIDE OF PROPERTY LINES AS INDICATED
BY DASHED LINES EXCEPT AS OTHERWISE
SHOWN.

SEE BK 12 PG 75

FOR COMPLETE ENG DATA SEE
ORIGINAL DEDICATION PLAT IN
BOOK 63, PAGE 94 OF RECORDS.

FOR TAX PURPOSES ONLY

JS 07-2006