

PART OF THE SE.1/4, OF SECTION 7, SW. 1/4, OF SECTION 8,  
NW. 1/4, OF SECTION 17, AND THE NE. 1/4 OF SECTION 18,

T.6N., R.1W., S.L.B. & M.


# FORT BINGHAM PHASE 4 SUBDIVISION

IN OGDEN CITY

SCALE 1" = 50'

TAXING UNIT: 25

SEE BK 11 PG 368

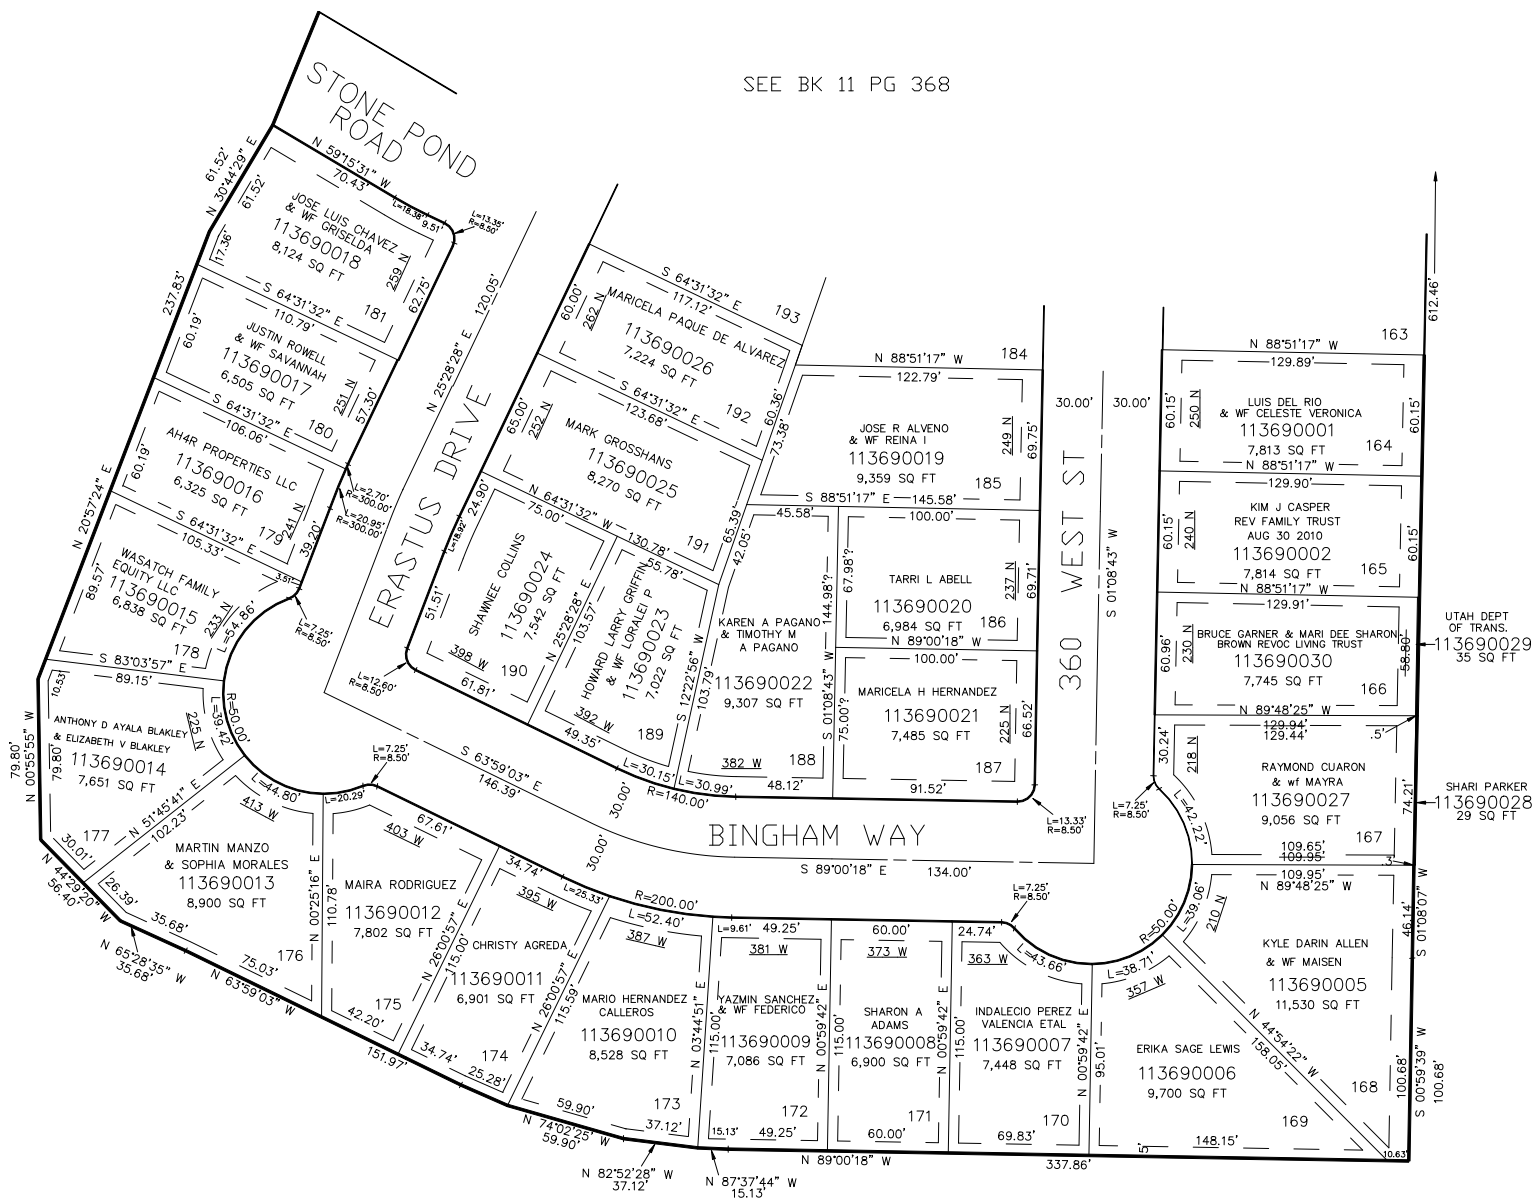

10' UTILITY & DRAINAGE EASEMENTS EACH  
SIDE OF PROPERTY LINES AS INDICATED  
BY DASHED LINES EXCEPT AS OTHERWISE  
SHOWN.

SEE BK 12 PG 75

FOR COMPLETE ENG DATA SEE  
ORIGINAL DEDICATION PLAT IN  
BOOK 63, PAGE 94 OF RECORDS.

\*FOR TAX PURPOSES ONLY\*

JS 07-2006