


PART OF THE N.1/2, OF SECTION 5, T.6N., R.1W., S.L.B. & M.
COUNTRY BOY ESTATES PHASE 2

IN NORTH OGDEN CITY

TAXING UNIT: 10, 66

SCALE 1" = 60'

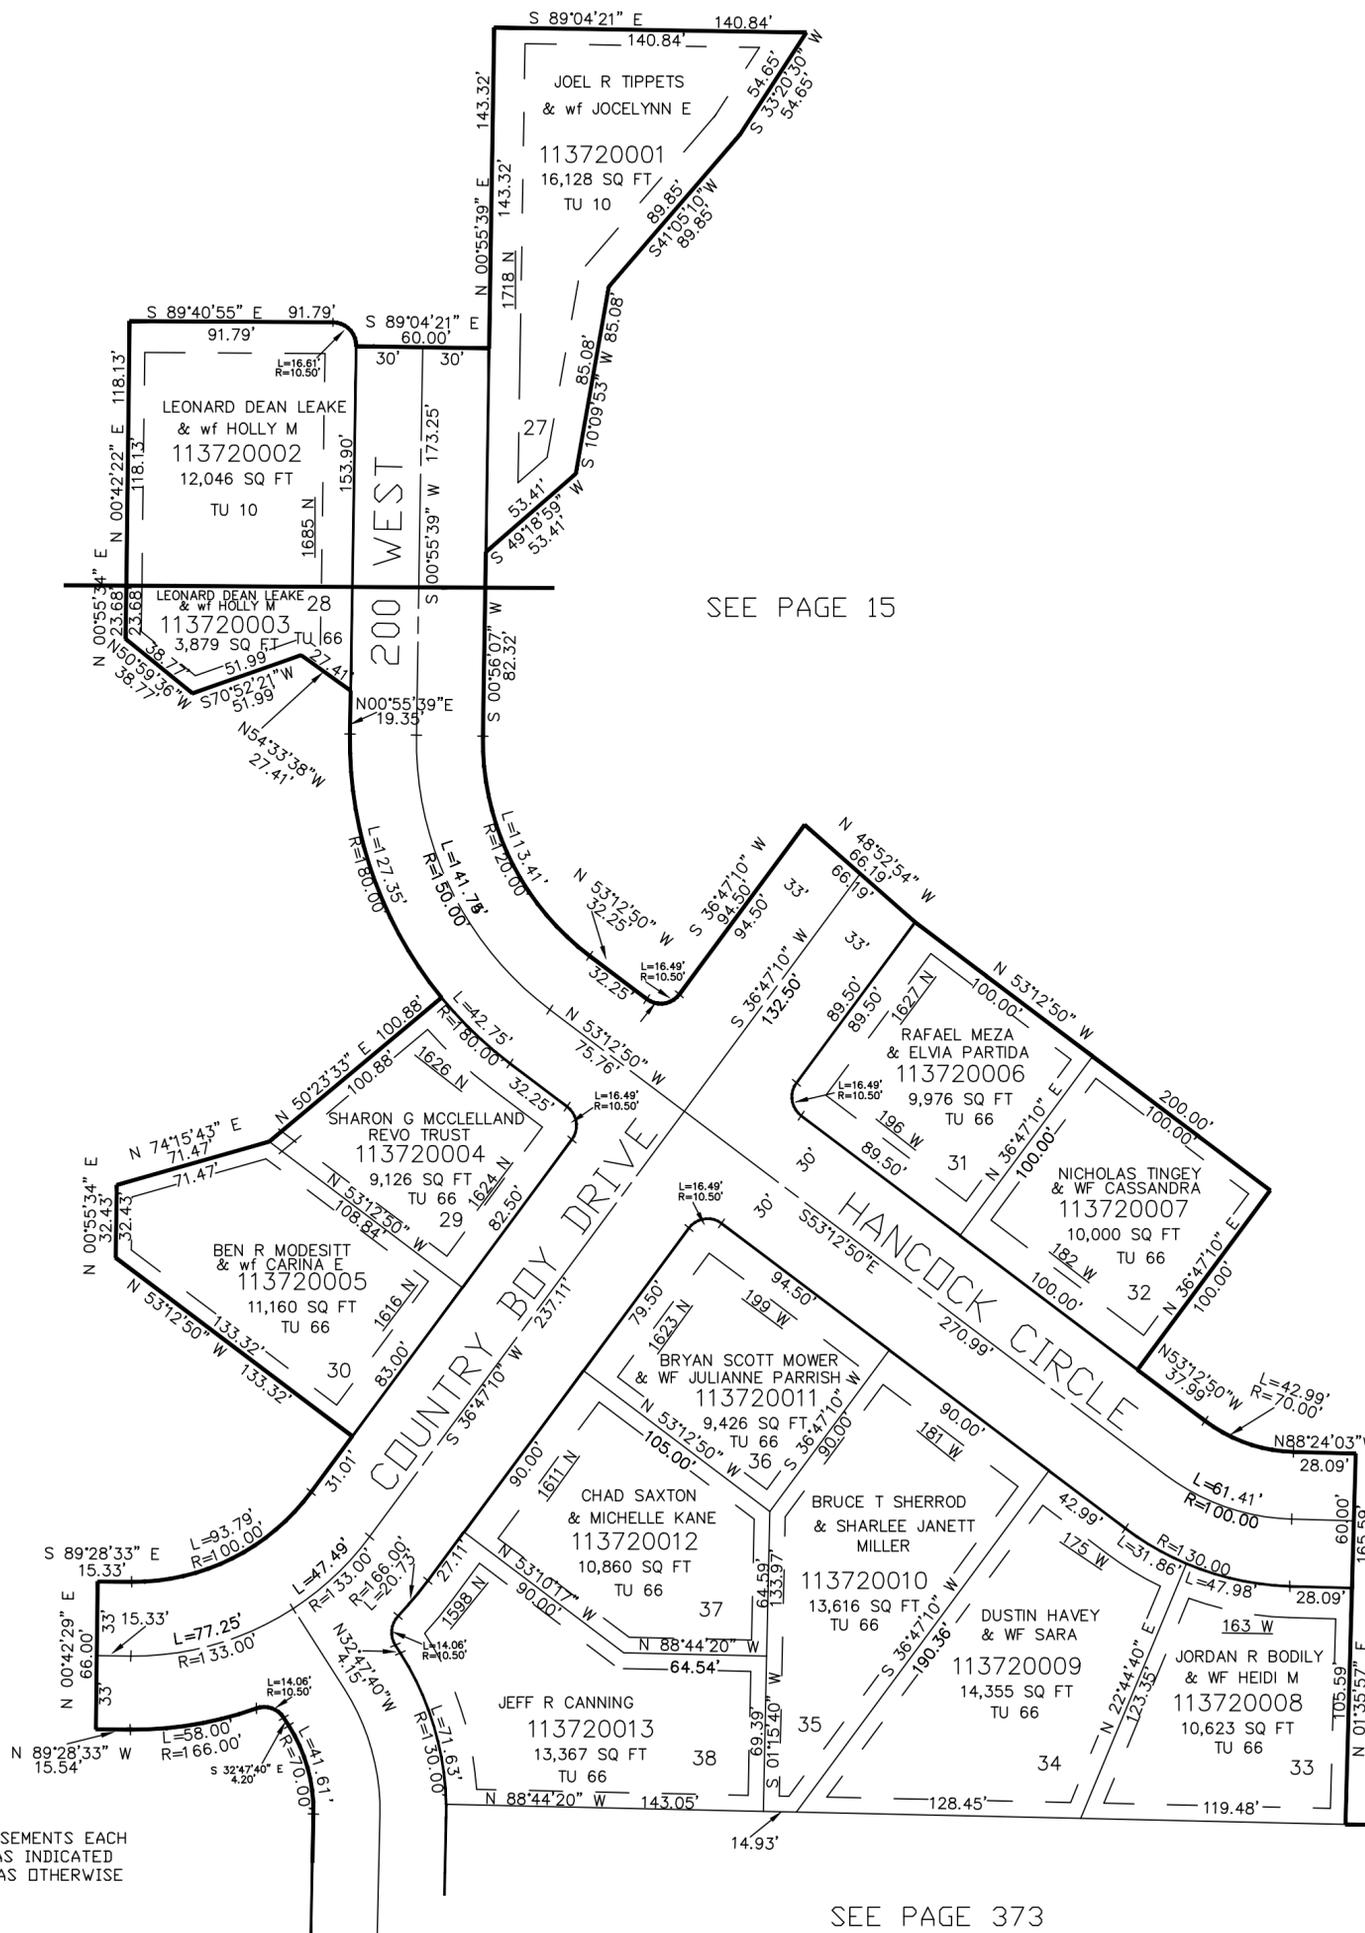

SEE PAGE 15

SEE PAGE 373

*FOR ALL OTHER EASEMENTS
 SEE DEDICATION PLAT

FOR COMPLETE ENG DATA SEE
 ORIGINAL DEDICATION PLAT IN
 BOOK 64, PAGE 45 OF RECORDS.

10' UTILITY & DRAINAGE EASEMENTS EACH
 SIDE OF PROPERTY LINES AS INDICATED
 BY DASHED LINES EXCEPT AS OTHERWISE
 SHOWN.