

PART OF THE N.1/2, OF SECTION 5, T.6N., R.1W., S.L.B. & M.  
COUNTRY BOY ESTATES PHASE 2


IN NORTH OGDEN CITY

SCALE 1" = 60'  
TAXING UNIT: 66

SEE PAGE 372

SEE PAGE 15

SEE PAGE 15

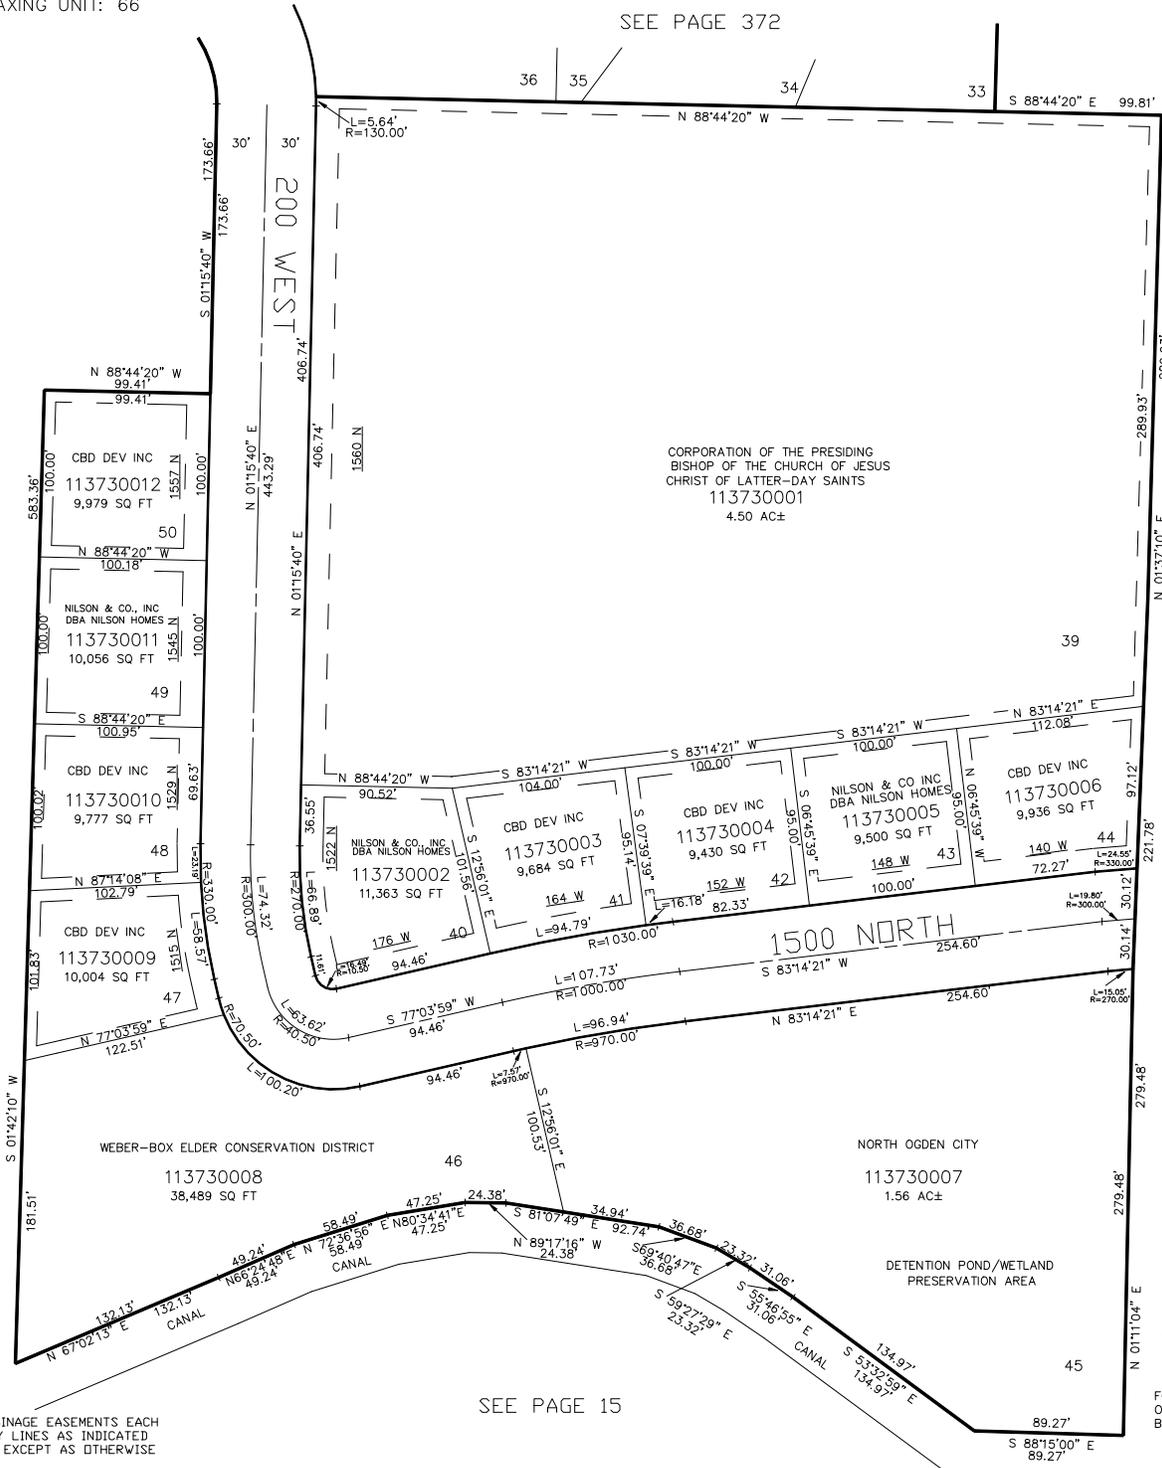

SEE PAGE 15

\*FOR ALL OTHER EASEMENTS  
SEE DEDICATION PLAT

FOR COMPLETE ENG DATA SEE  
ORIGINAL DEDICATION PLAT IN  
BOOK 64, PAGE 45 OF RECORDS.

10' UTILITY & DRAINAGE EASEMENTS EACH  
SIDE OF PROPERTY LINES AS INDICATED  
BY DASHED LINES EXCEPT AS OTHERWISE  
SHOWN.